



Ministerio de Medio Ambiente

Dirección General de Costas

SERVICIO DE COSTAS EN GIPUZKOA

DESLINDE DEL DOMINIO PUBLICO MARITIMO-TERRESTRE DE LA MARGEN IZQUIERDA DE LA RIA DEL BIDASOA, DESDE EL PUENTE INTERNACIONAL DE LA AUTOPISTA A-8 HASTA EL LIMITE CON EL T.M. DE HONDARRIBIA, INCLUIDAS LAS ISLAS DEL CAUCE Y LOS CANALES DE ARTIA Y DUMBOA

TERMINO MUNICIPAL DE IRUN

INFORMACION CARTOGRAFICA
PROYECCION Y COORDENADAS UTM - HUSO 30
ALTURAS REFERIDAS AL NIVEL DEL MAR EN ALICANTE
VUELO FOTOMETRICO REALIZADO EN 1.989
APOYO DE CAMPO REALIZADO EN 1.991
RESTITUCION Y DIBUJO REALIZADO EN 1.992
ACTUALIZADO EN 1.997

Table with 2 columns: HOJA, and 5 rows of numbers (11-25) representing sheet distribution.

VERTICES RED DE APOYO

BASE Nº X Y Z

PLANO Nº 2-9

REF. EXPTE. DL-30-GIPUZKOA

ESCALA 1/2.000 HOJA Nº 23

ESCALA GRAFICA

SIGNOS CONVENCIONALES

- List of symbols and their meanings: LINEA DE AGUA, LINEA DE RIBERA DE MAR, LINEA DE TRANSITO, LINEA DE DESLINDE OPMT, ENCLAVE DE DESLINDE OPMT, HTOS, VERTICES RED GEODESICA, VERTICES REPLANTADO, LIMITE PARCELAS COLINDANTES, CONCESIONES.

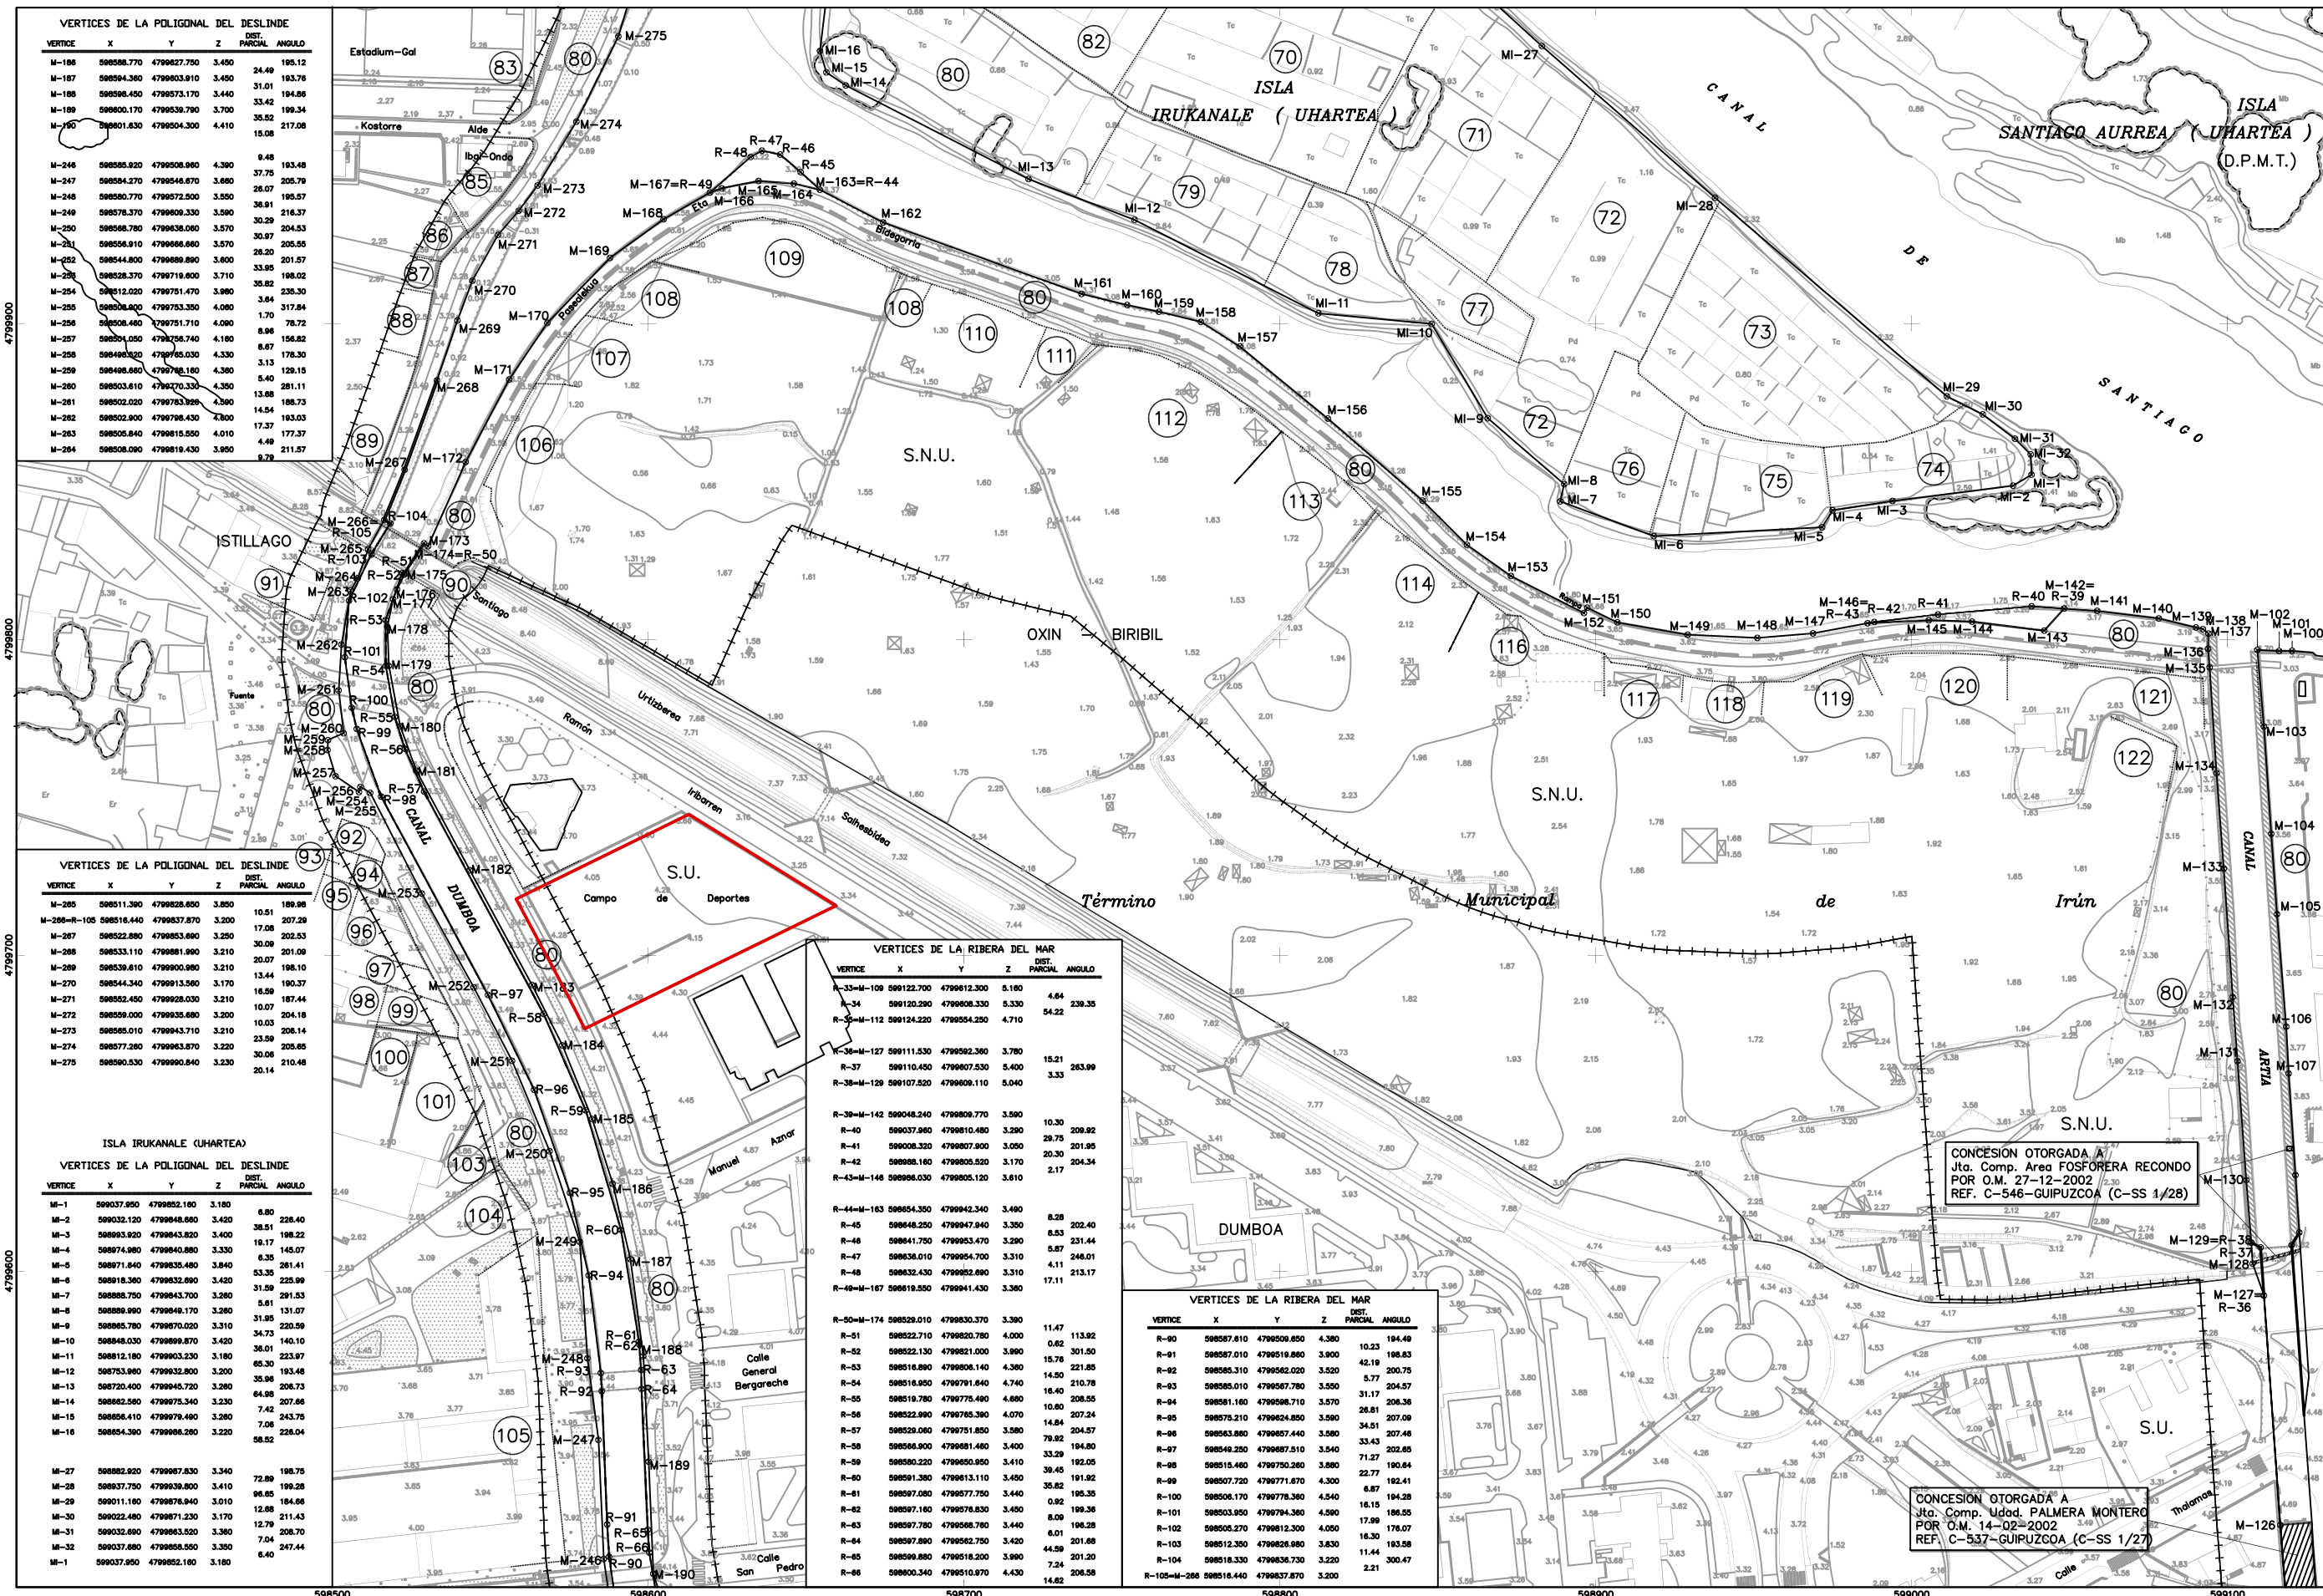


Table of vertices for the polygonal delimitation of the left bank of the Bidasoa river, including columns for vertex number, X, Y, Z coordinates, and distance/angle.

EL JEFE DEL SERVICIO EXAMINADO Y CONFORME EL JEFE DE LA SECCION TECNICA DEL DOMINIO PUBLICO

Fdo. Neneio Echarri Echeverria Fdo. Miguel Angel Retanero Santanaga

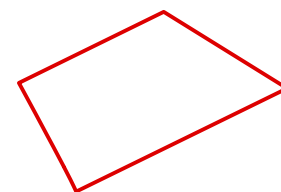

ocupacion del subsuelo con uso terciario de aparcamiento

Afecciones con la Ley de Costas

1/2.000 escala
18-11-2010 2010-11-18 data fecha
ESCALA 1/2.000 HOJA Nº 23
PlAPE 211.004D

escala escala
fasea fase
data fecha
berrikuste revisión
ordetzen du sustituye a
ordetzuta sustituido por
artxiboa archivo

planoa plano

plan de desarrollo urbano

parcela de equipamiento EE-14 en Dumboa

Embajador Manuel Aznar nº1. Irún

sustapena promoción

ayuntamiento de Irún - Irungo Udala

Pza. San Juan 1 20304 Irún

eredakzioa redacción

Enrique Antero Fernando Fernández

Pº Galicia 17 bj, 20015 Donostia-San Sebastián if-tx 943 270111 e-mail atf@coavn.org

arquitectos

af

Presente documento en copia de su original. Su utilización fuera o parat. Su utilización fuera o parat. Su utilización fuera o parat.