



SECCION LONGITUDINAL
 E(A1)=1/2000
 E(A3)=1/4000

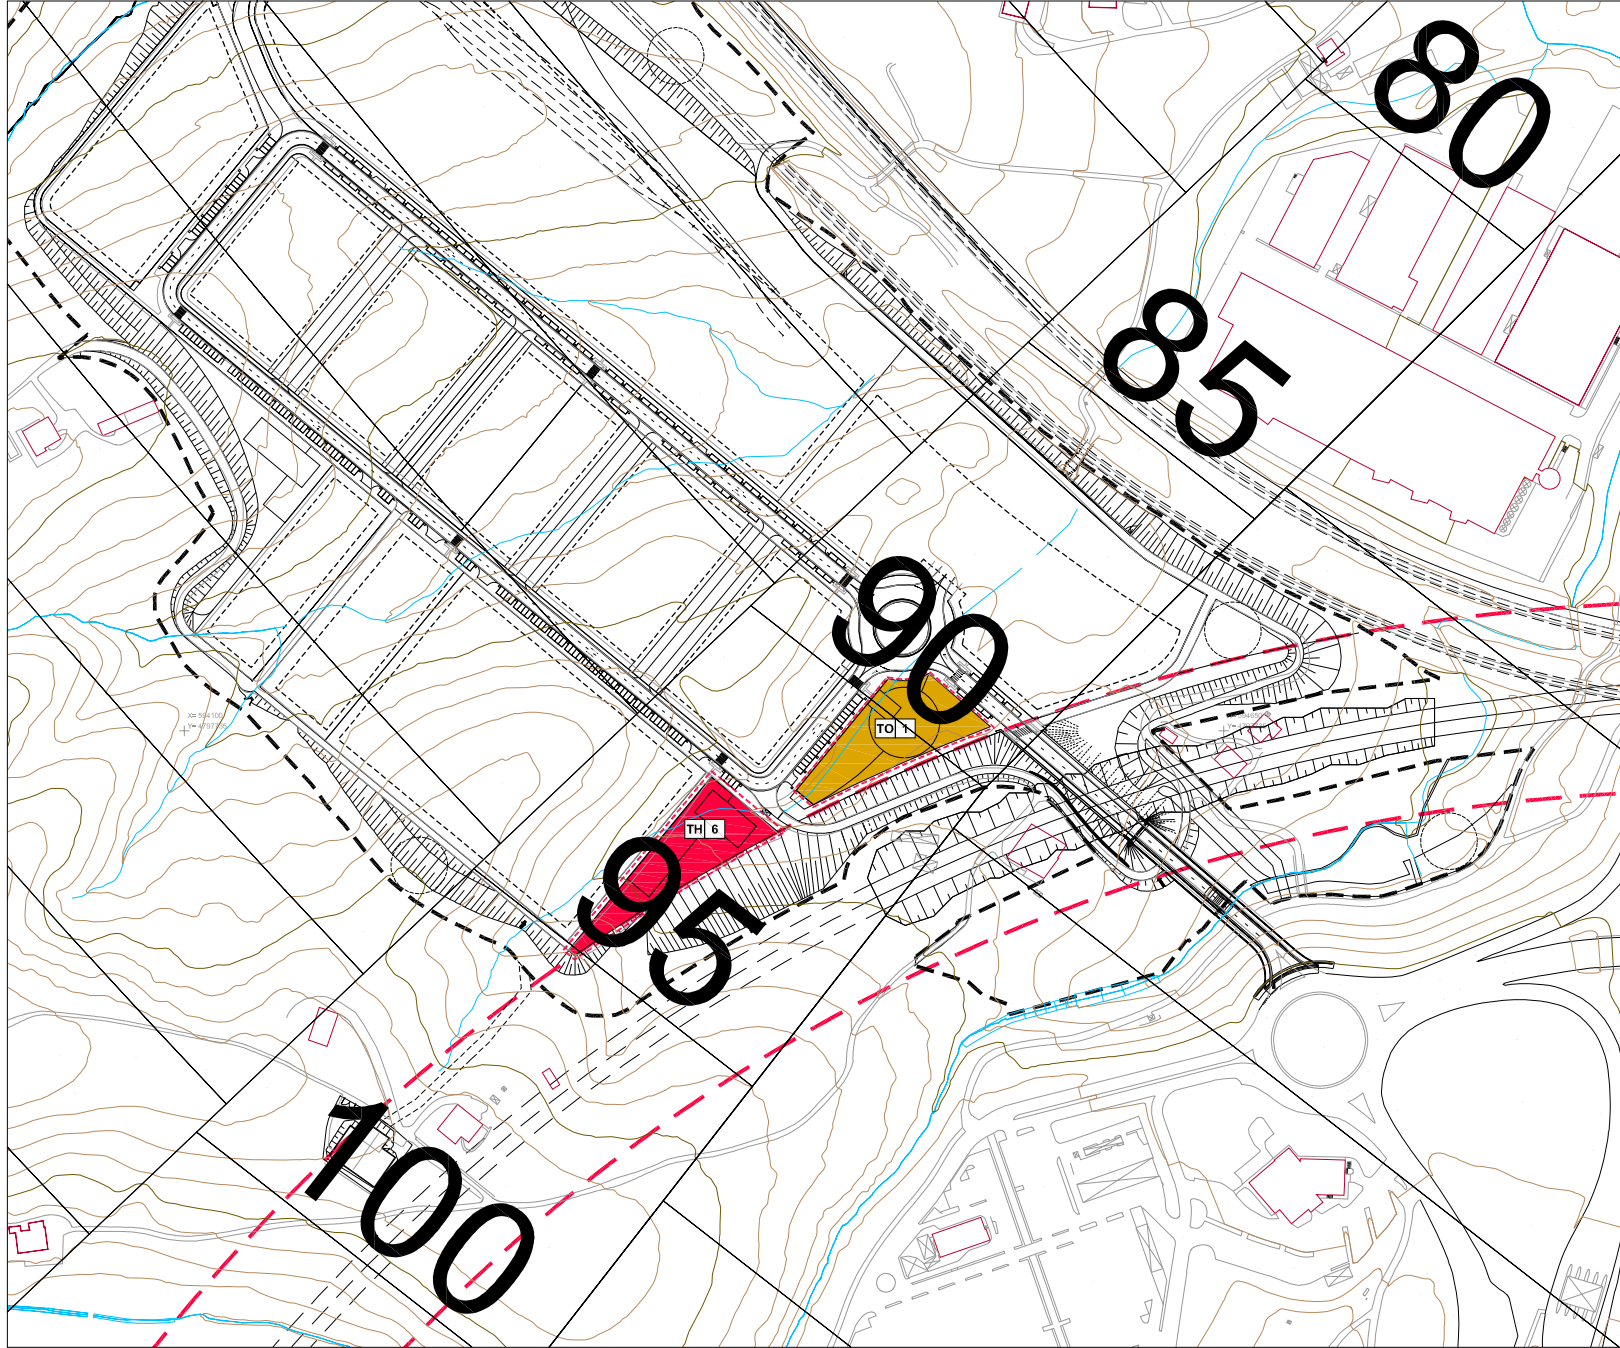

PLANTA DE EMPLAZAMIENTO
 E(A1)=1/2000
 E(A3)=1/4000

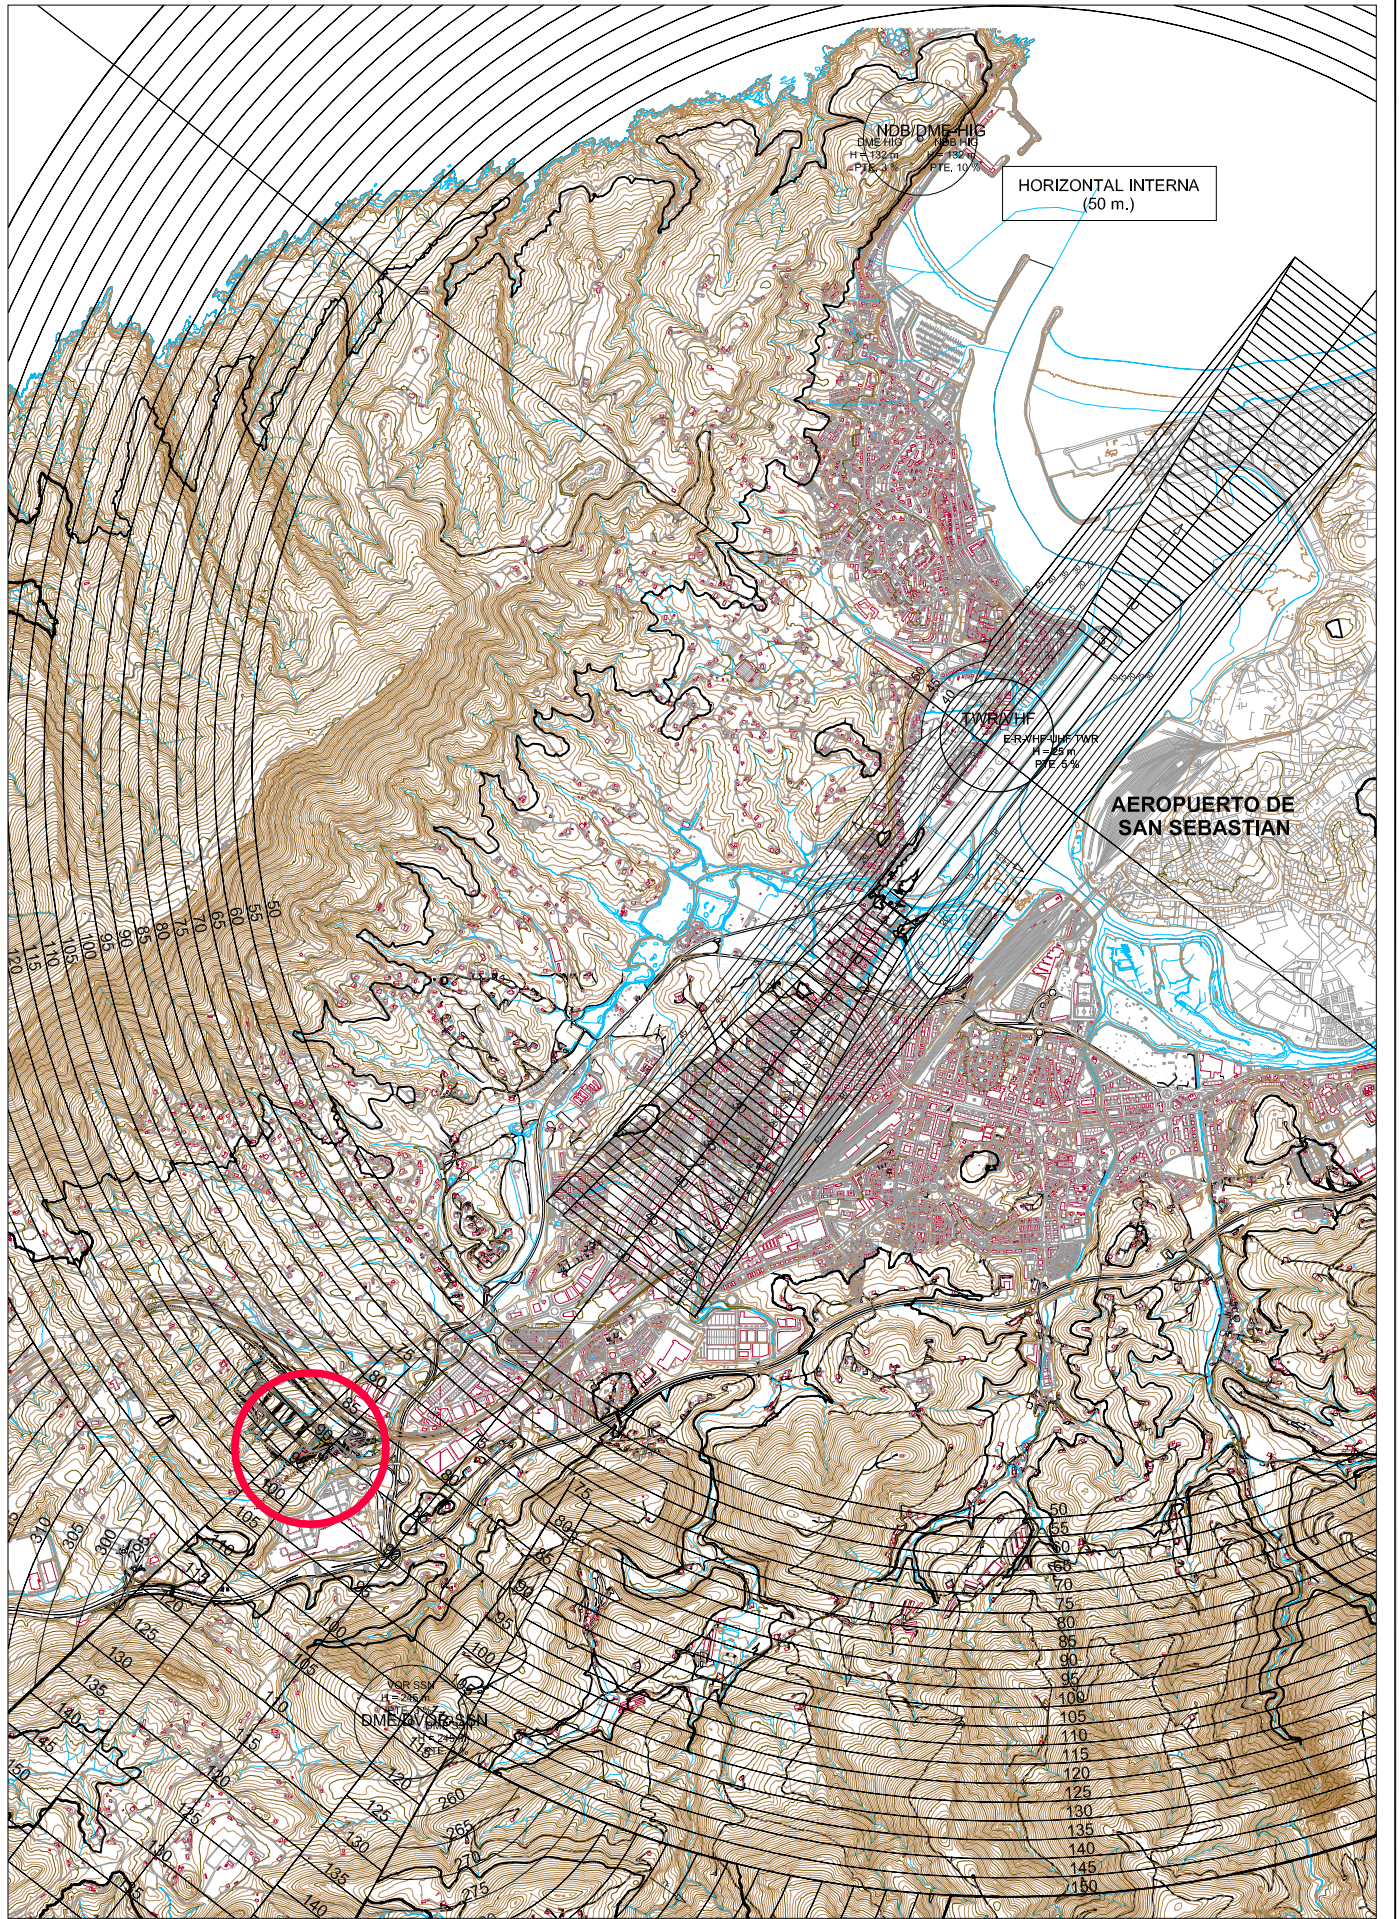

PLANTA DE SITUACION
 E(A1)=1/20000
 E(A3)=1/40000