

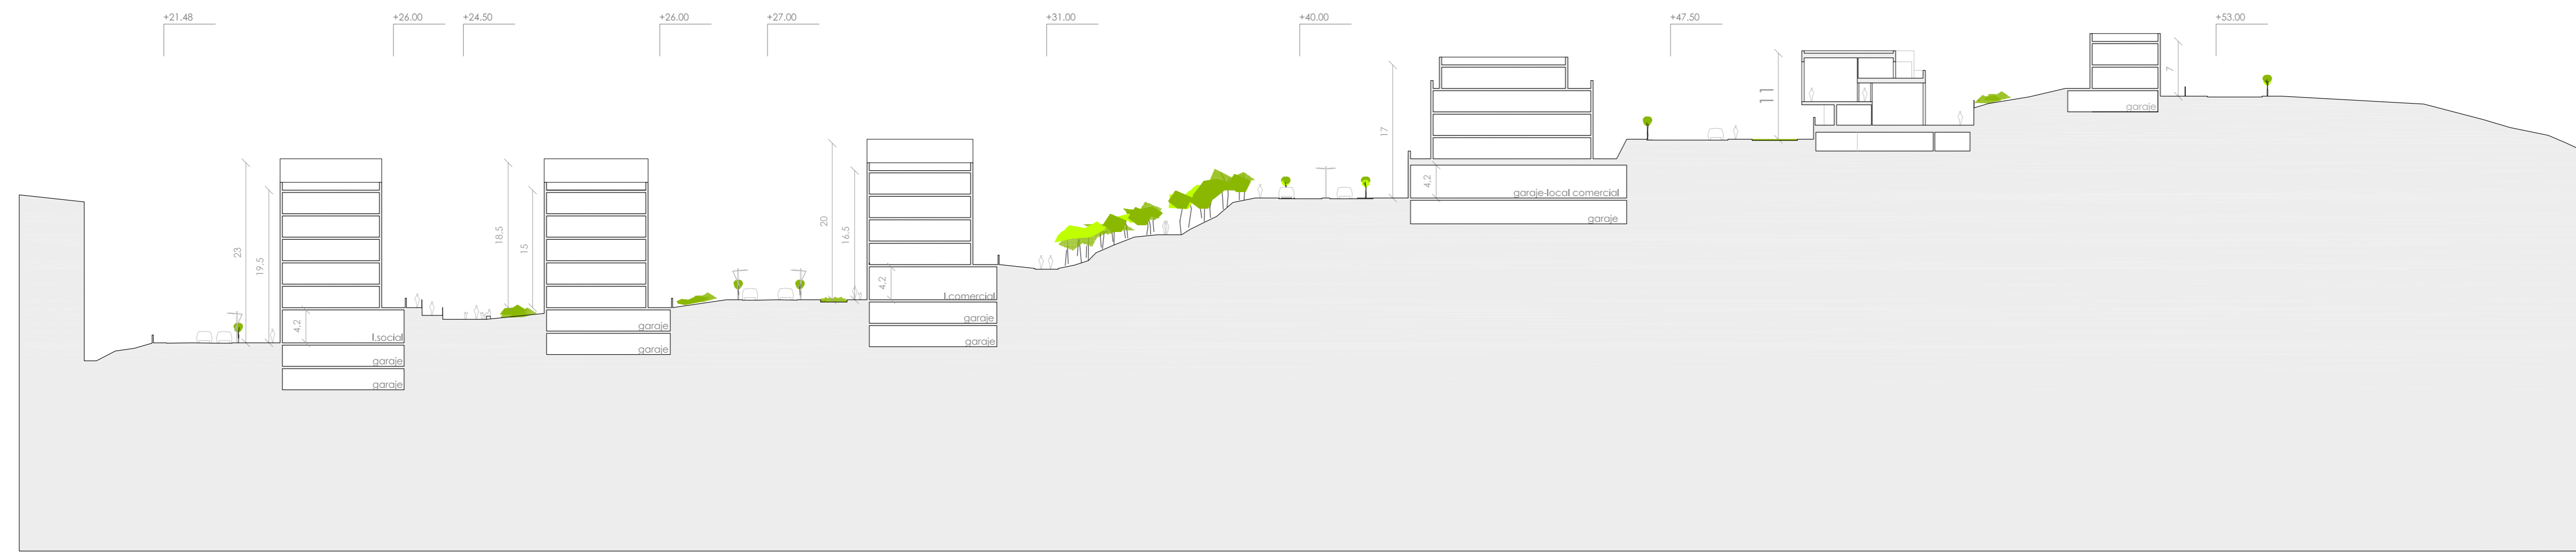



sección d-d1 1/500

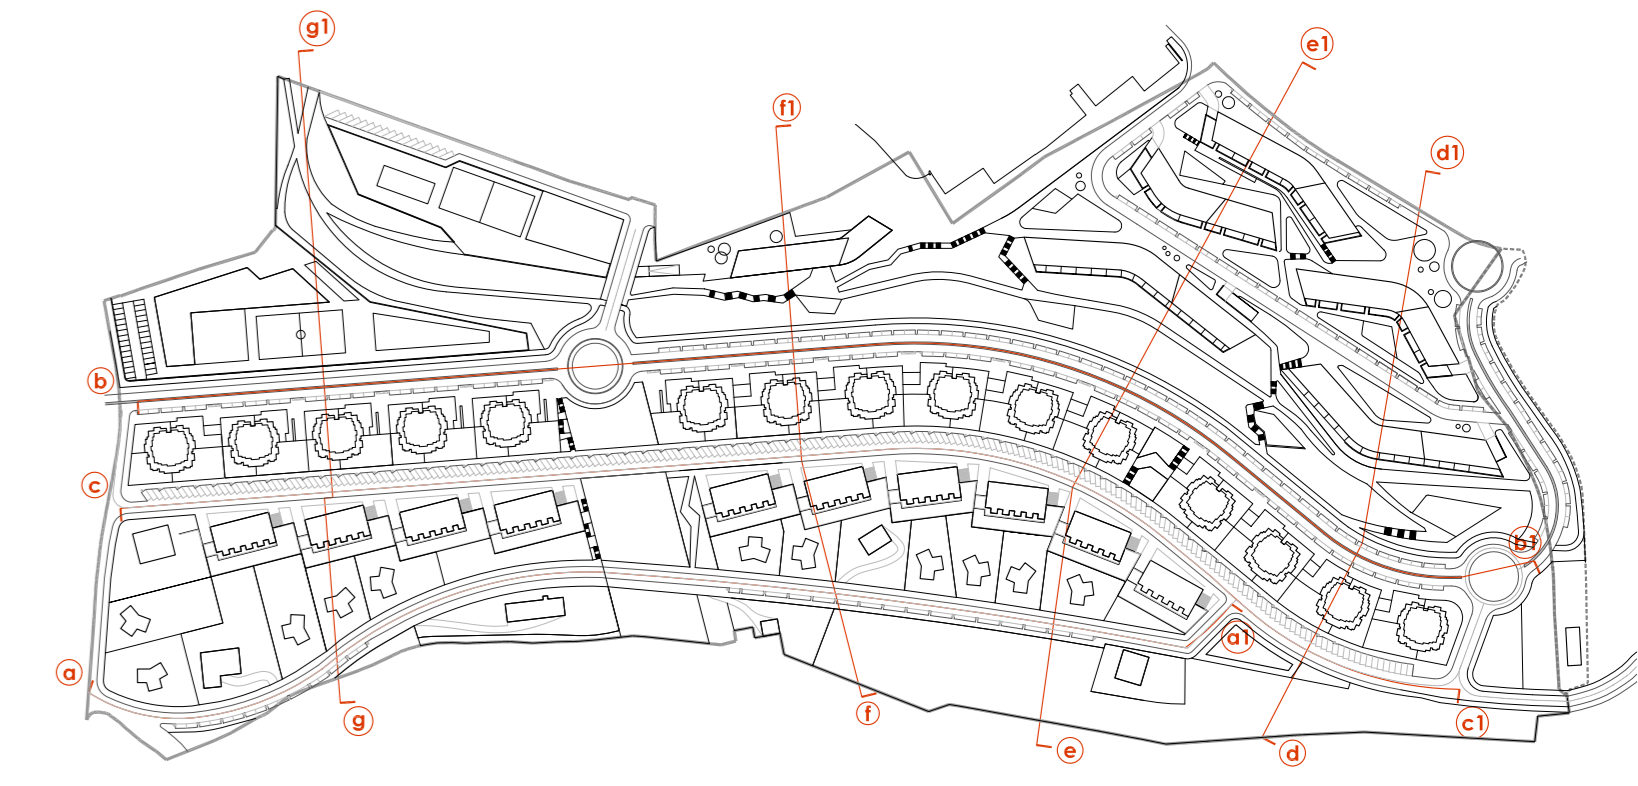

sección e-e1 1/500

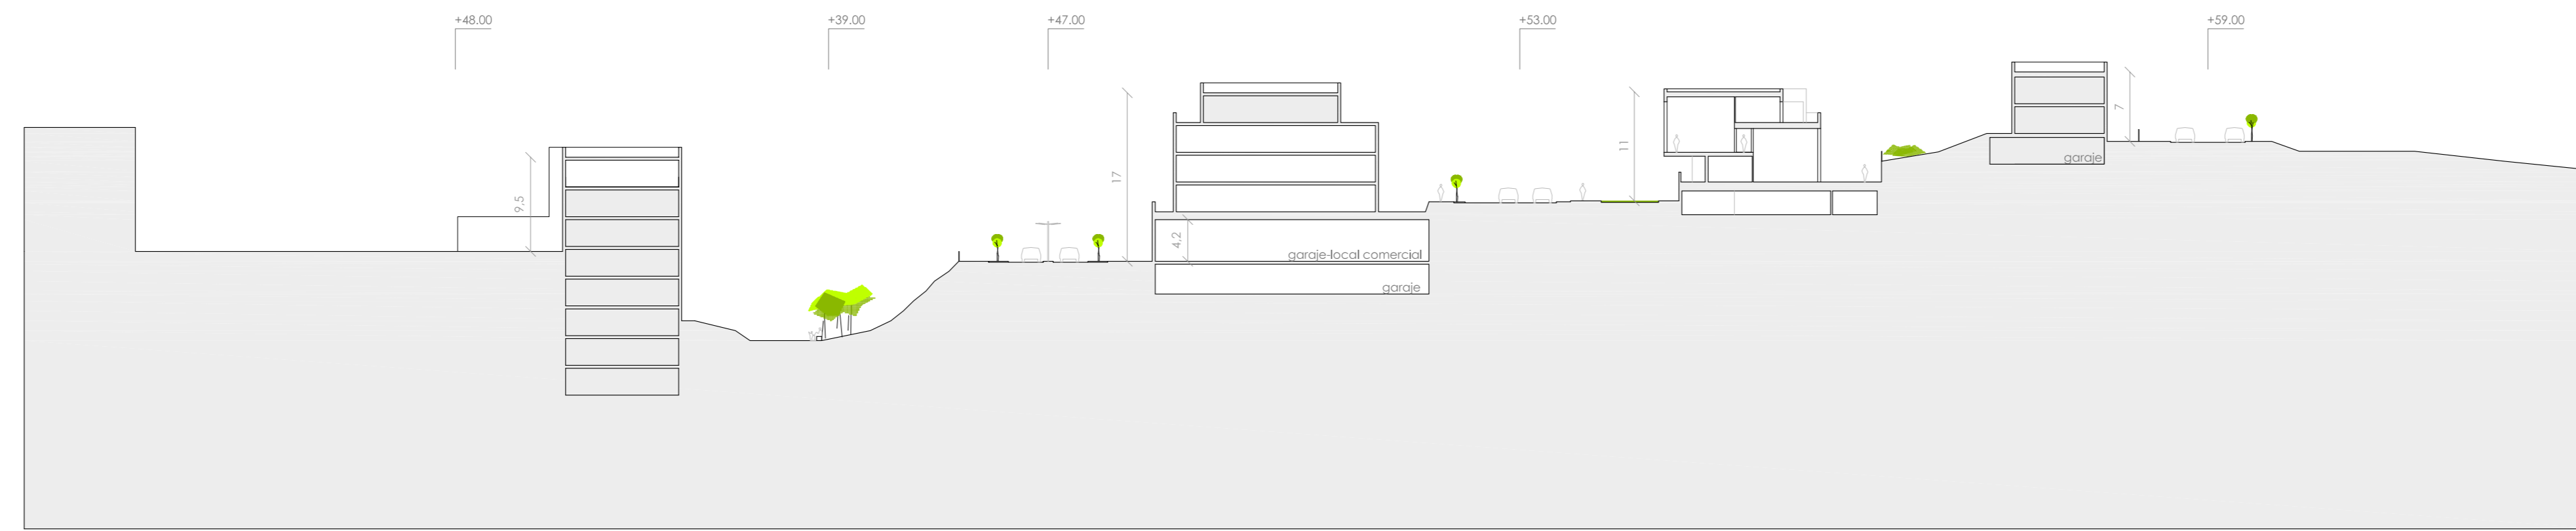

sección f-f1 1/500

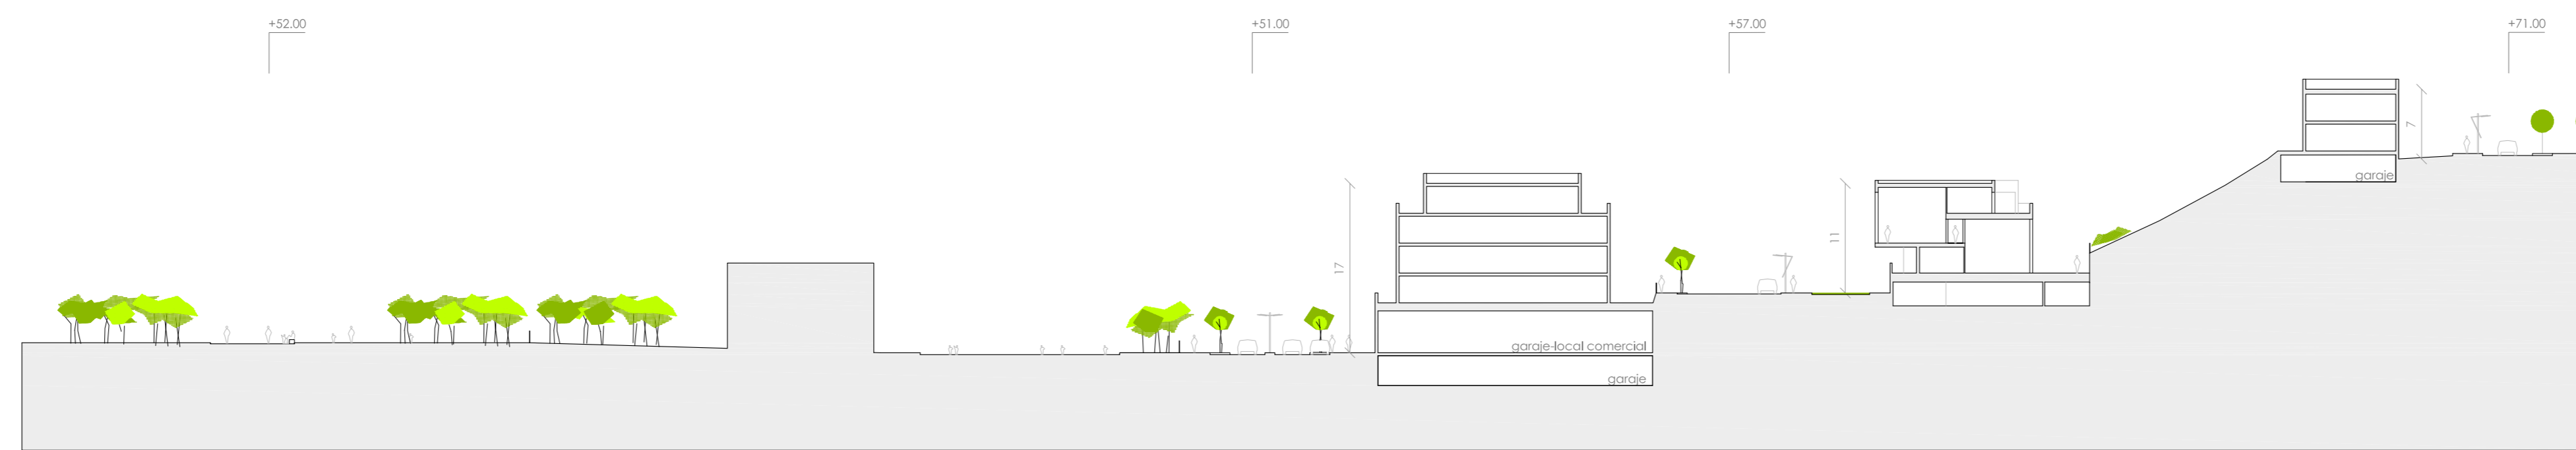

sección g-g1 1/500

