



**C/ KONTRAKALE  
KONTRAKALE KALEA  
E:1/500**

5.39

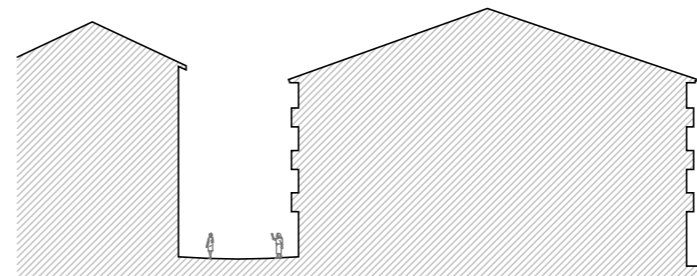


**C/ LARRETXIPI  
LARRETXIPI KALEA  
E:1/500**

7.93

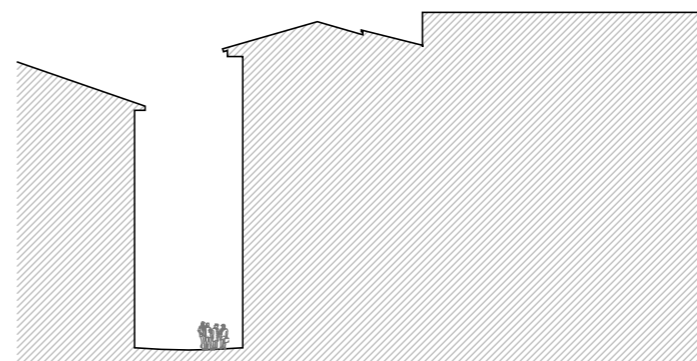


**C/ SARGIA  
SARGIA KALEA  
E:1/500**

7.15

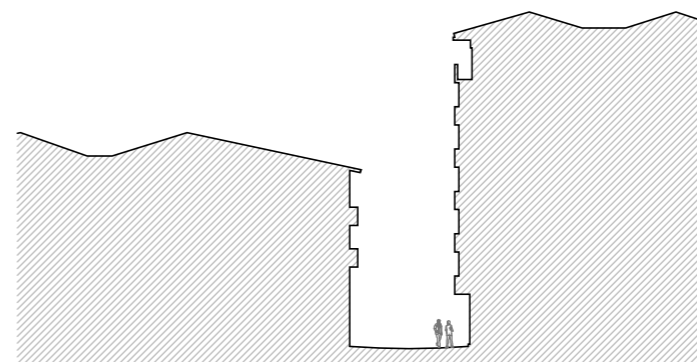

**C/ PEÑA  
PEÑA KALEA  
E:1/500**

7.93

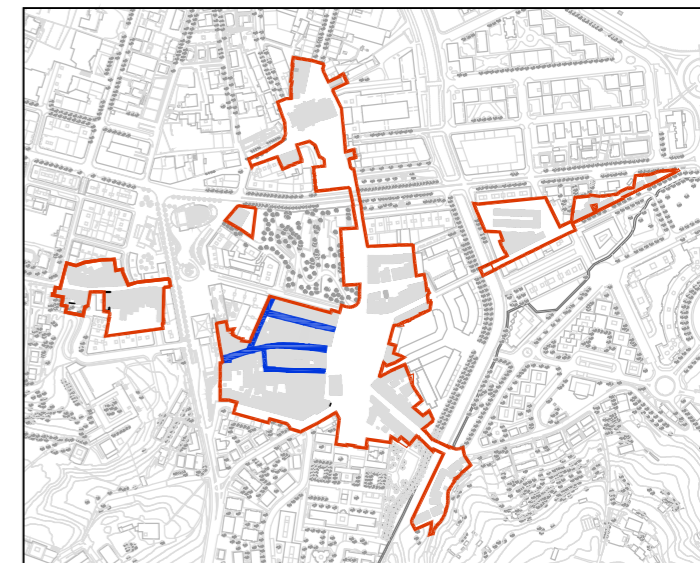

<b>UU- SL 07 - KONTRAKALE</b> .....	<b>539 m<sup>2</sup></b>
<b>UH- SL 07 - KONTRAKALE</b> .....	<b>539 m<sup>2</sup></b>
<b>UU-SL 08 - LARRETXIPI</b> .....	<b>1063 m<sup>2</sup></b>
<b>UH-SL 08 - LARRETXIPI</b> .....	<b>1063 m<sup>2</sup></b>
<b>UU-SL 09 - SARGIA</b> .....	<b>508 m<sup>2</sup></b>
<b>UH-SL 09 - SARGIA</b> .....	<b>508 m<sup>2</sup></b>
<b>UU-SL 10 - PEÑA</b> .....	<b>693 m<sup>2</sup></b>
<b>UH-SL 10 - PEÑA</b> .....	<b>693 m<sup>2</sup></b>

— UU-SL UNIDAD URBANIZADORA-SISTEMA LOCAL  
UH-SL UNIDADE HIRITZAILEA- SISTEMA LOKALA

— LIMITE PARCELA  
PARTZELA MUGA

..... LIMITE DEL AREA DEL PLAN ESPECIAL  
PLAN BEREZIKO EREMUAREN MUGA

Lorenzo Golcoechea  
Arquitecto

Gorka Arregi  
Arquitecto



PLAN ESPECIAL DE REHABILITACION DE LA PARTE VIEJA DE IRUN  
RÉGIMEN DE INTERVENCIÓN URBANÍSTICA

IRUNGO ALDE ZAHARRA BIRGAITZEKO PLAN BEREZIA  
ESKU HARTZEKO HIRIGINTZA-ARAUBIDEA





ESCALA

1 / 750


ESKALA

Mayo 2008ko Maiatza


**O-2.6**

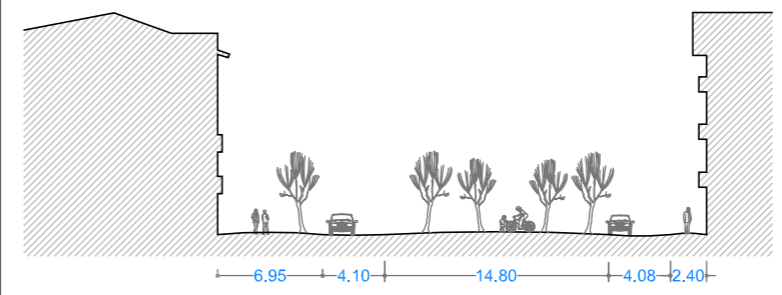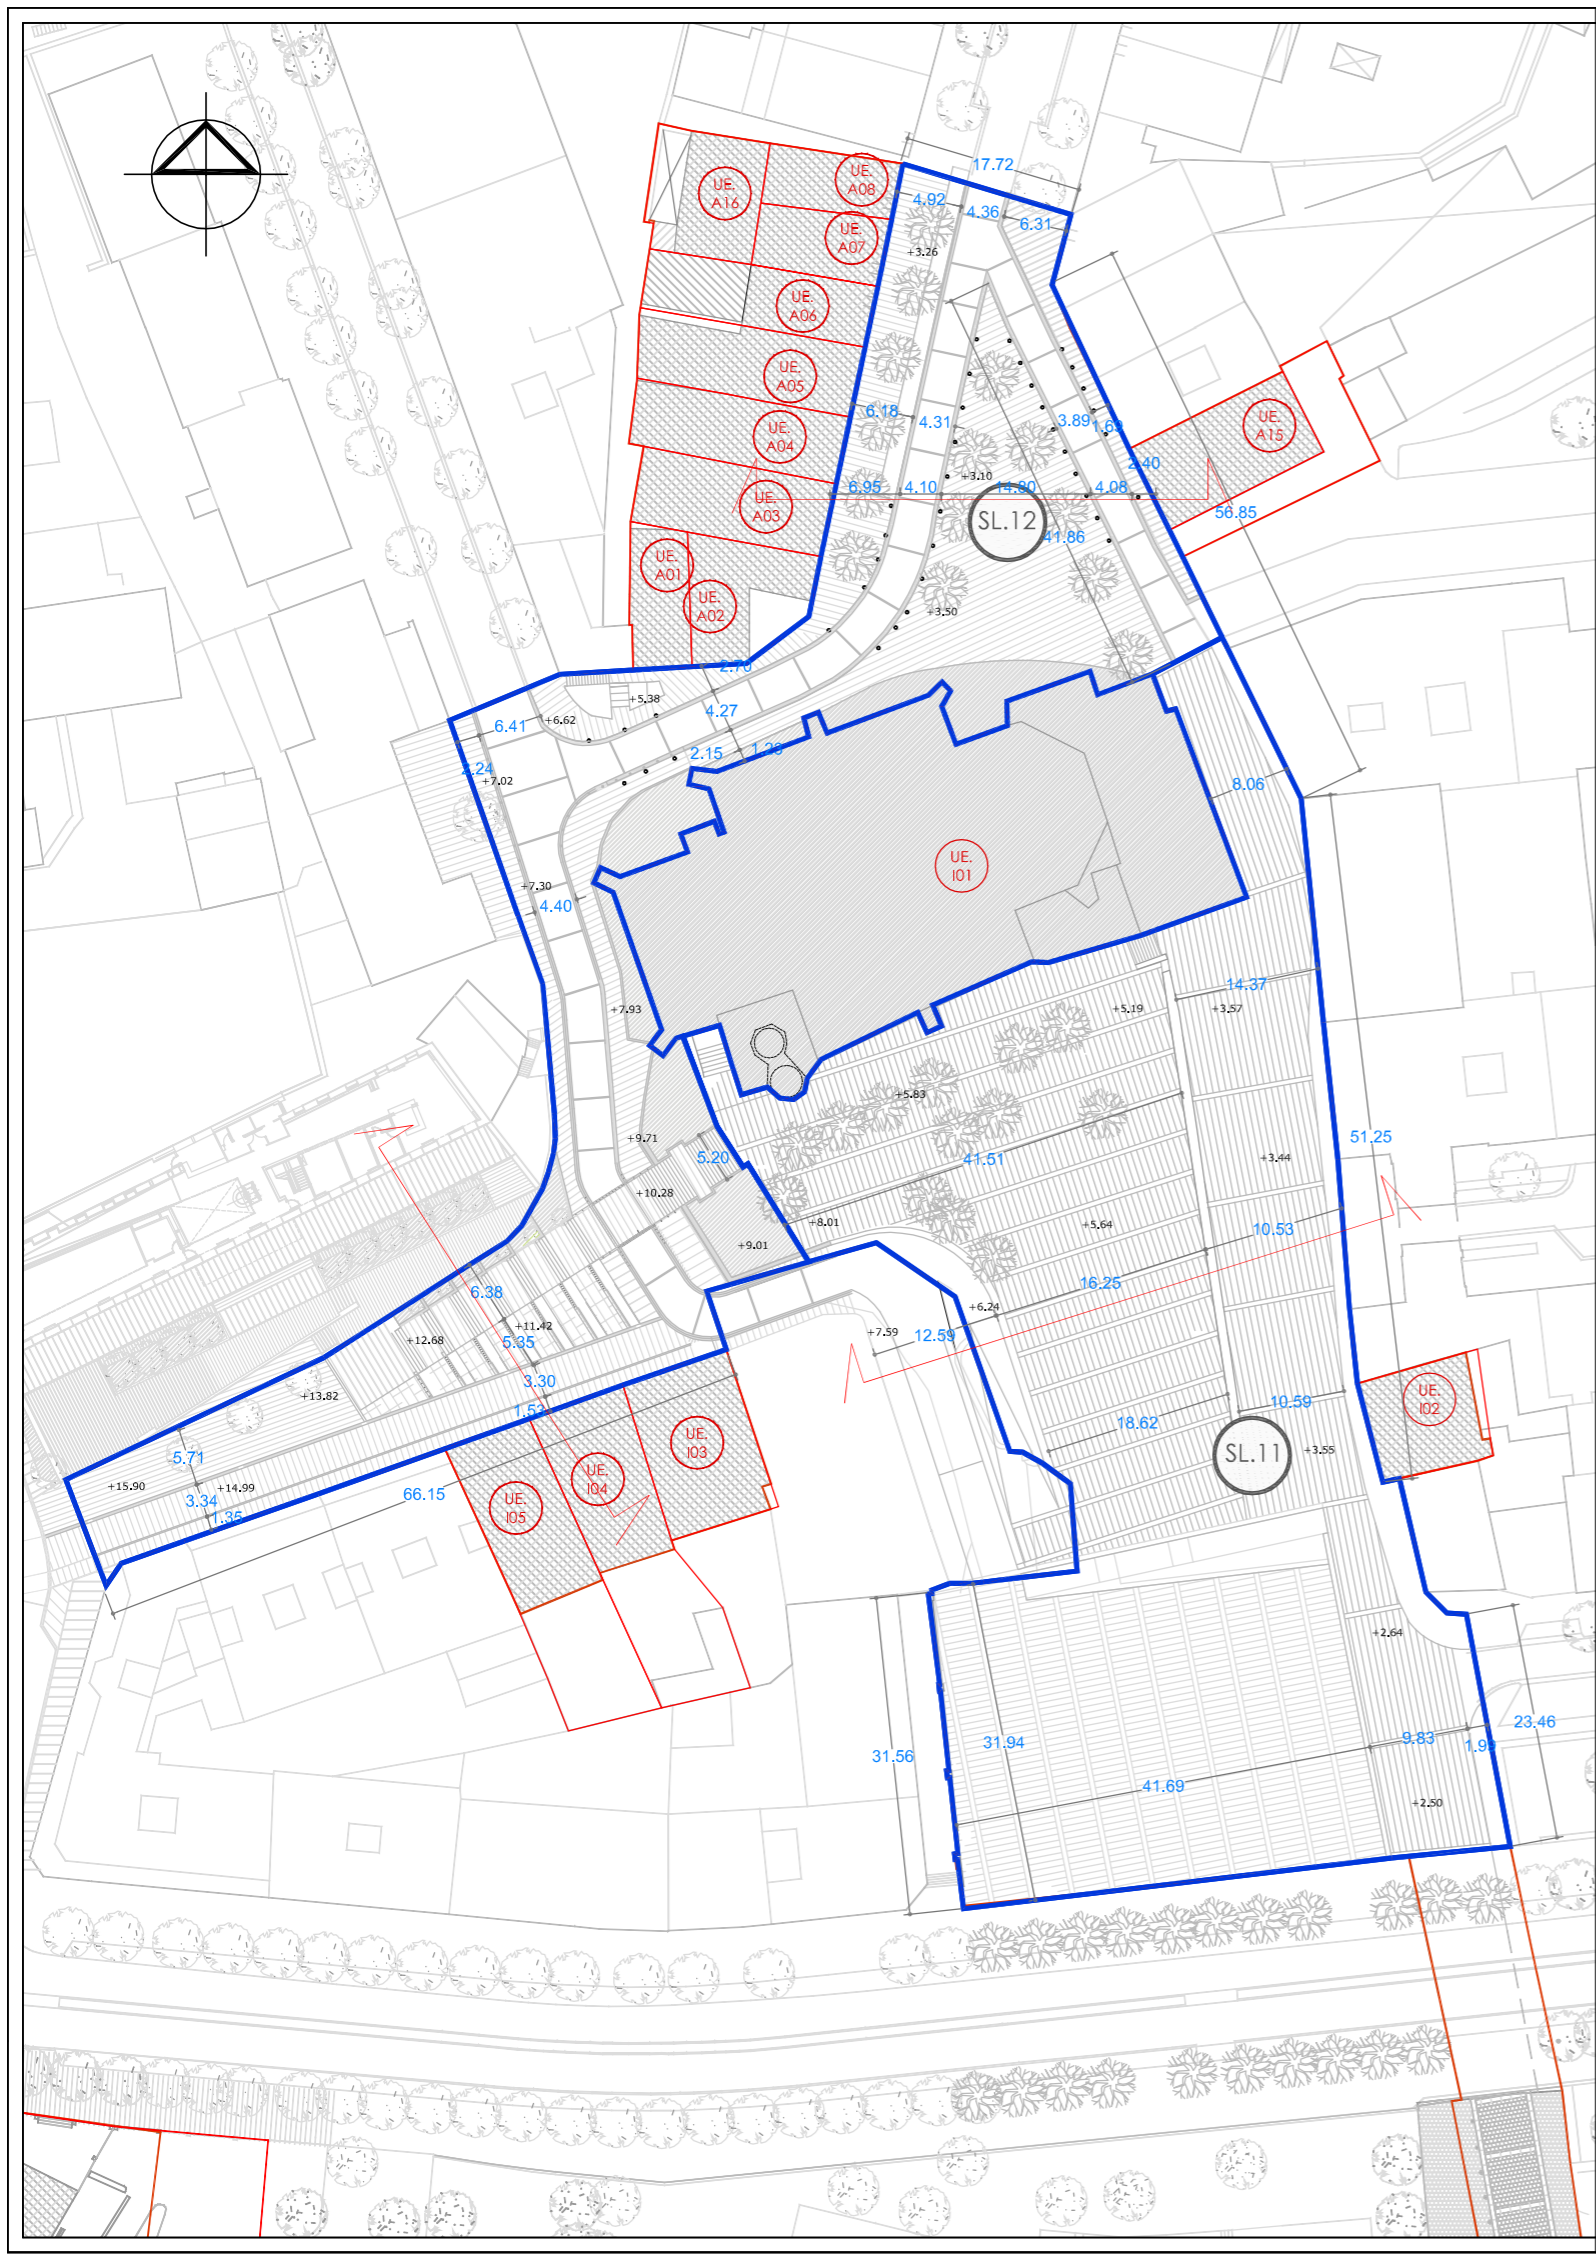


C/ SANTIAGO Y PLAZA DEL PLANTANO  
SANTIAGO KALEA ETA PLANTANOEN ENPARANTZA  
E:1/500

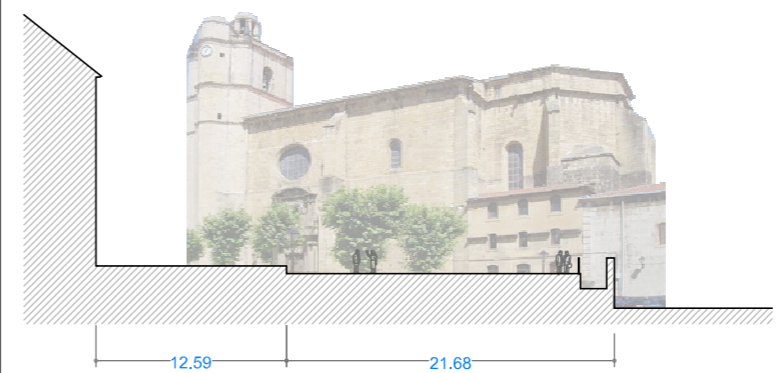

PLAZOLETA DEL JUNCAL  
JUNCAL ENPARANTZA  
E:1/500

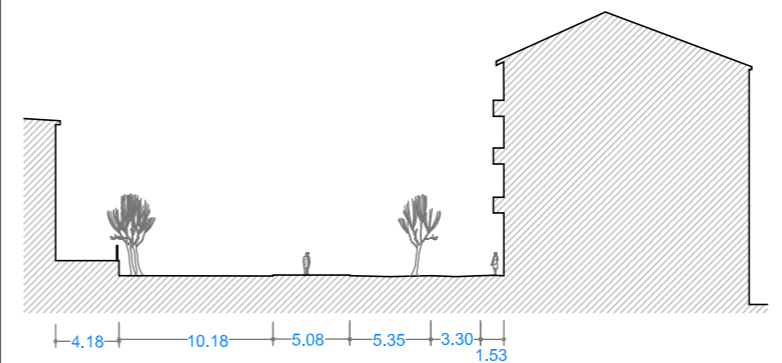



C/ ESCOLETAS  
ESKOLETA KALEA  
E:1/500

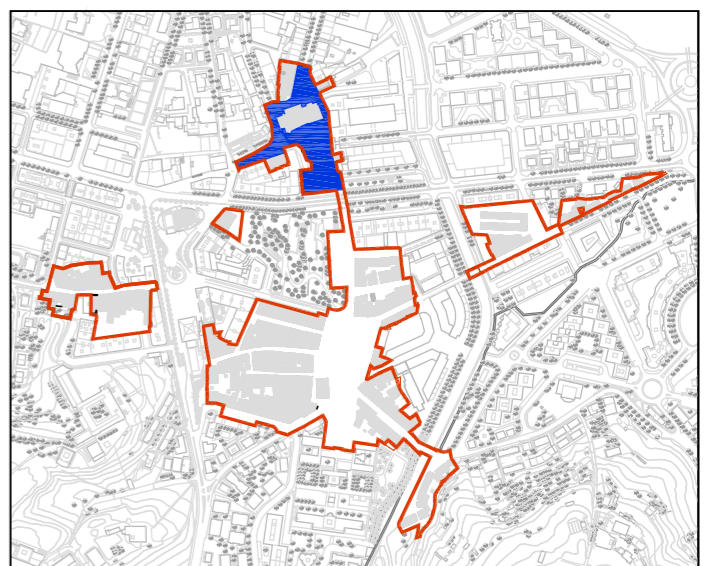


UU-SL 11 - PLAZA DEL JUNCAL.....	4556 m <sup>2</sup>
UH-SL 11 - JUNCAL ENPARANTZA.....	4556 m <sup>2</sup>
UU-SL 12 - SANTIAGO.....	3414 m <sup>2</sup>
UH-SL 12 - SANTIAGO.....	3414 m <sup>2</sup>

- UU-SL UNIDAD URBANIZADORA-SISTEMA LOCAL
- UH-SL UNITATE HIRITZAILEA- SISTEMA LOKALA
- LIMITE PARCELA
- PARTZELA MUGA
- - - - - LIMITE DEL AREA DEL PLAN ESPECIAL
- - - - - PLAN BEREZIKO EREMUAREN MUGA

Lorenzo Golcoechea Arquitecto	PLAN ESPECIAL DE REHABILITACION DE LA PARTE VIEJA DE IRUN RÉGIMEN DE INTERVENCIÓN URBANÍSTICA	
	IRUNGO ALDE ZAHARRA BIRGAITZEKO PLAN BEREZIA ESKU HARTZEKO HIRIGINTZA-ARABIDEA	
Gorka Arregi Arquitecto	<b>irunvi</b>	<b>irun</b>
ESCALA 1 / 750	ESKALA Mayo 2008ko Maiatza	<b>0-2.7</b>

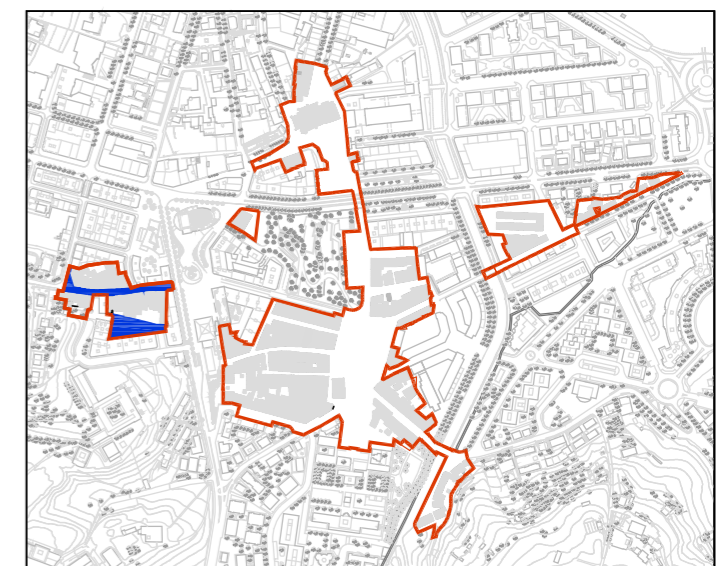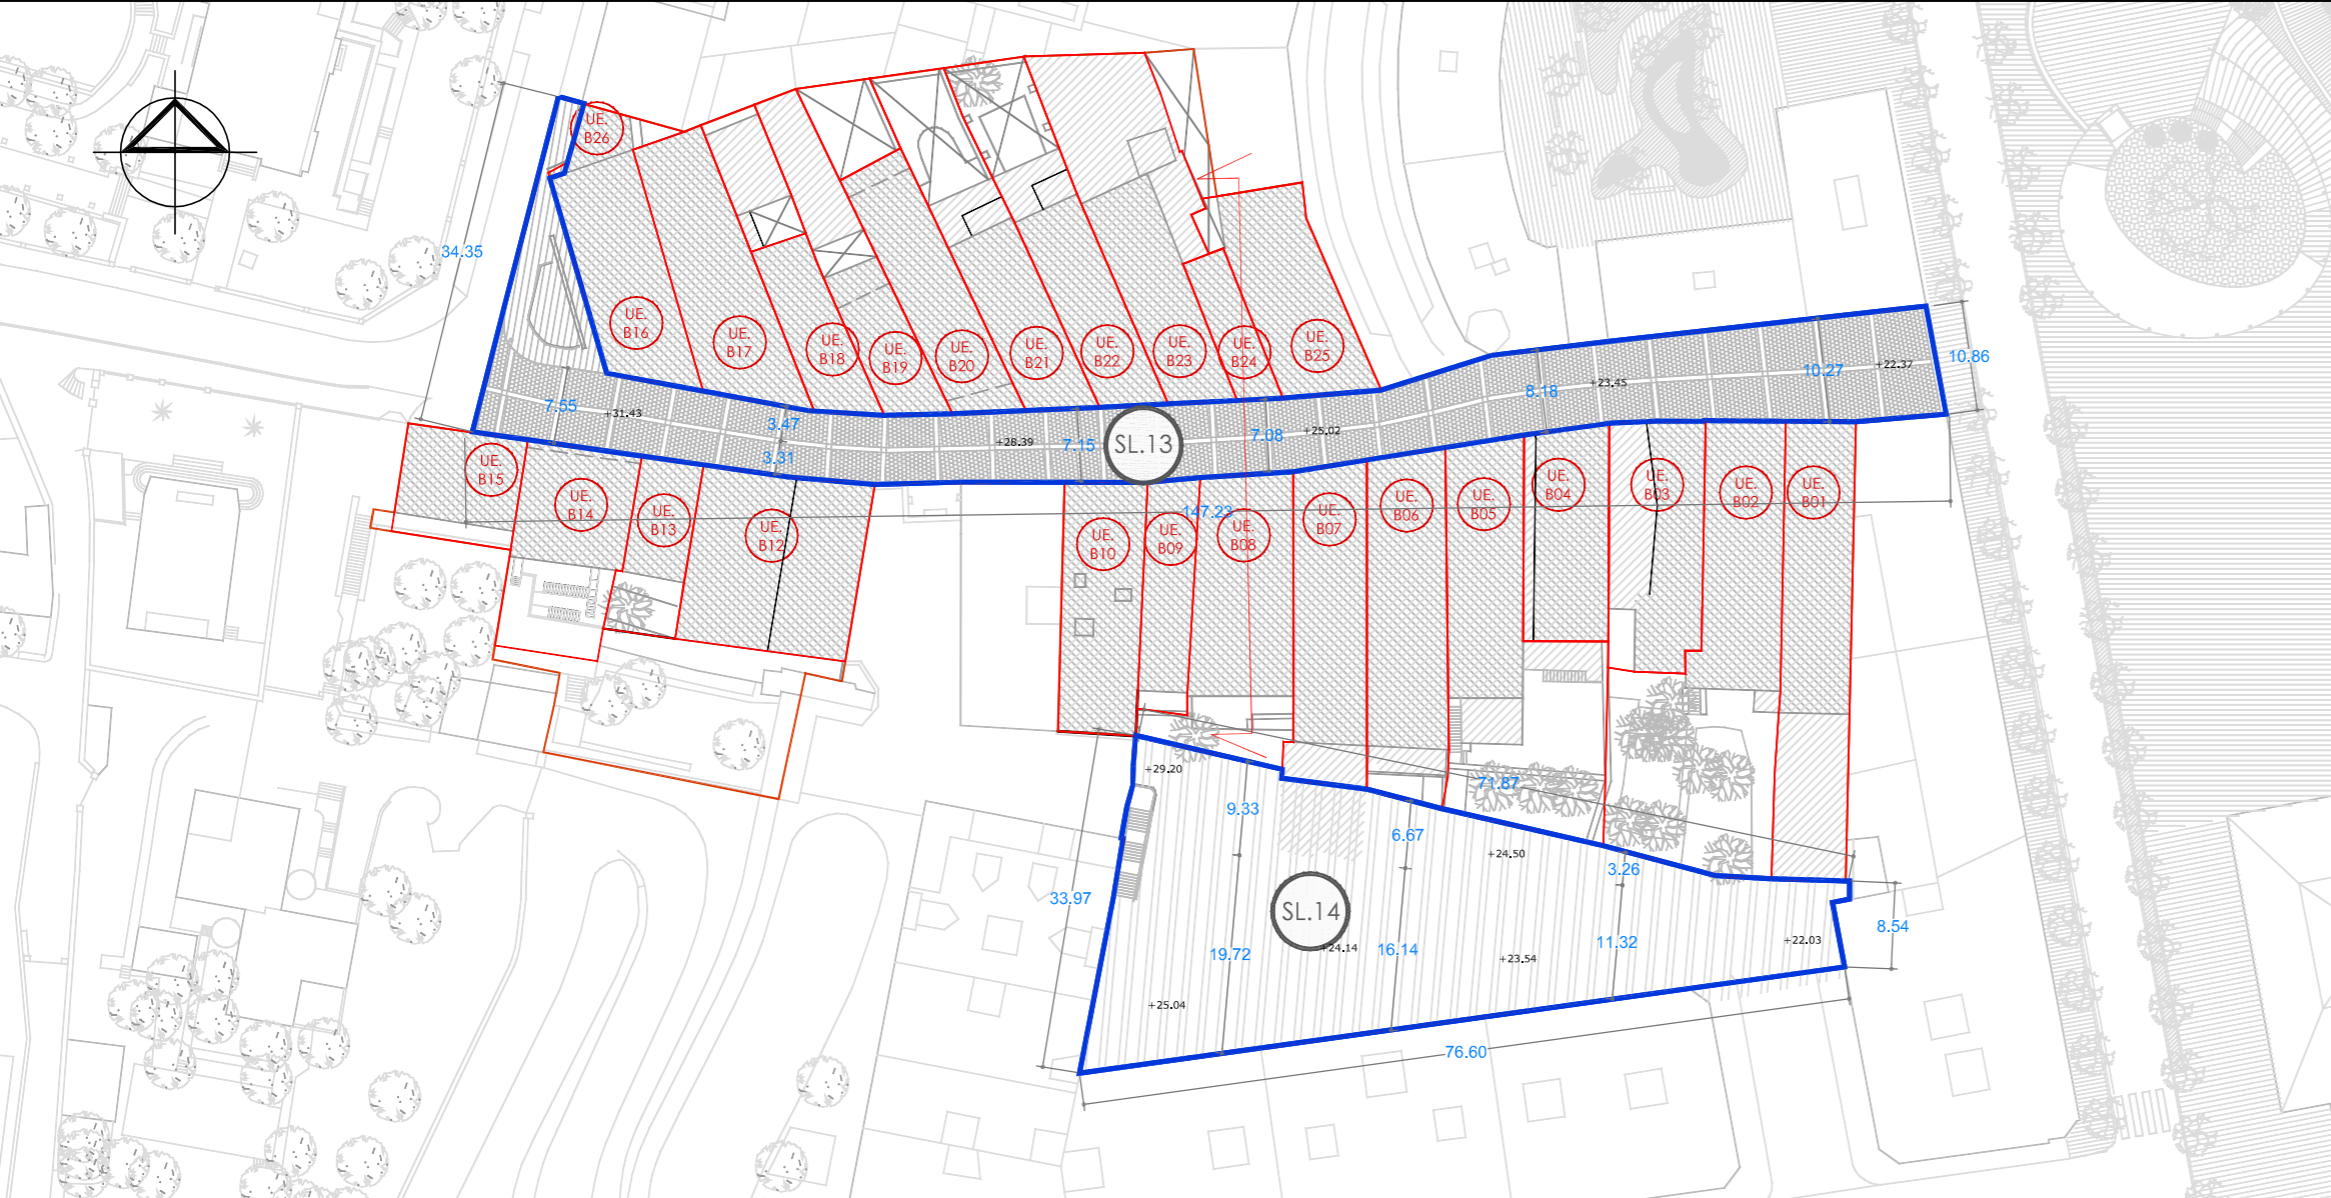




<b>UU-SL 13 - MAYOR</b> .....	<b>1276 m<sup>2</sup></b>
<b>UH-SL 13 - KALE NAGUSIA</b> .....	<b>1276 m<sup>2</sup></b>
<b>UU-SL 14 - TRASERA MAYOR</b> .....	<b>1458 m<sup>2</sup></b>
<b>UH-SL 14 - KALE NAGUSIKO ATZEKALDEA</b> .....	<b>1458 m<sup>2</sup></b>

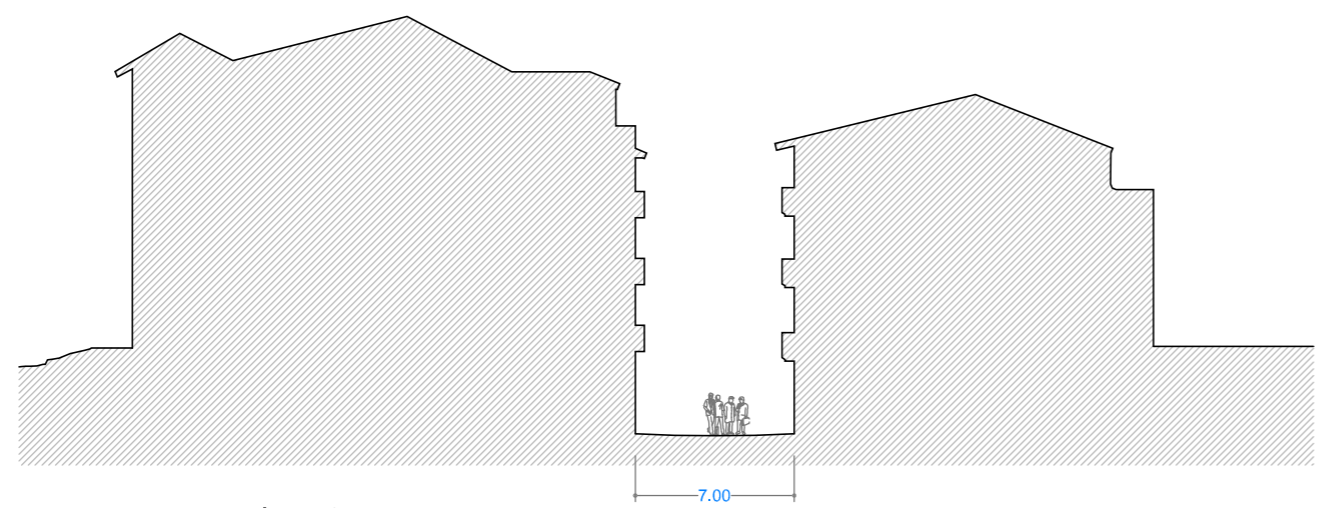


**C/ MAYOR  
KALE NAGUSIA  
E:1/300**

- UU-SL UNIDAD URBANIZADORA-SISTEMA LOCAL  
UH-SL UNITATE HIRITZAILEA- SISTEMA LOKALA
- LIMITE PARCELA  
PARTZELA MUGA
- - - - - LIMITE DEL AREA DEL PLAN ESPECIAL  
PLAN BEREZIKO EREMUAREN MUGA

<p>Lorenzo Golcochea Arquitecto</p> <p>Gorka Arregi Arquitecto</p> <p><b>UR-MA</b> URBANISMO - MAINTENIMIENTO</p>	<p>PLAN ESPECIAL DE REHABILITACION DE LA PARTE VIEJA DE IRUN <b>RÉGIMEN DE INTERVENCIÓN URBANÍSTICA</b></p> <p>IRUNGO ALDE ZAHARRA BIRGAITZEKO PLAN BEREZIA ESKU HARTZEKO HIRIGINTZA-ARABIDEA</p> <p><b>irunvi</b> </p>	<b>O-2.8</b>
<p>ESCALA <b>1 / 750</b></p>	<p>ESKALA <b>Mayo 2008ko Maiatza</b></p>	

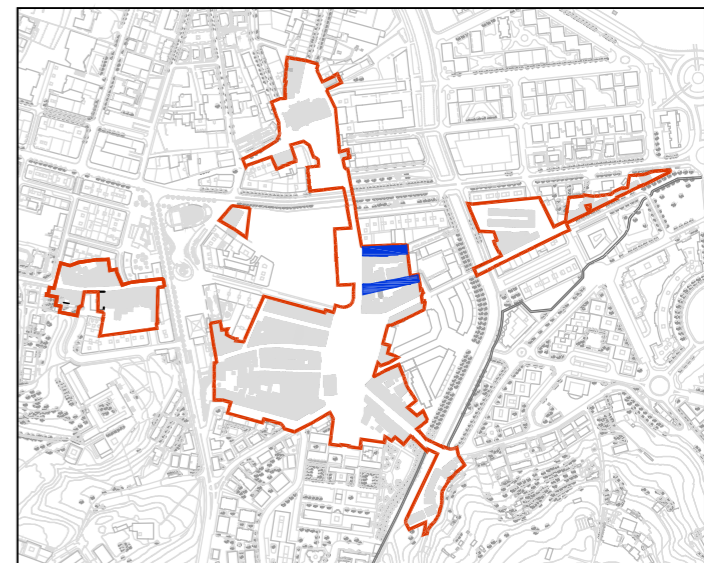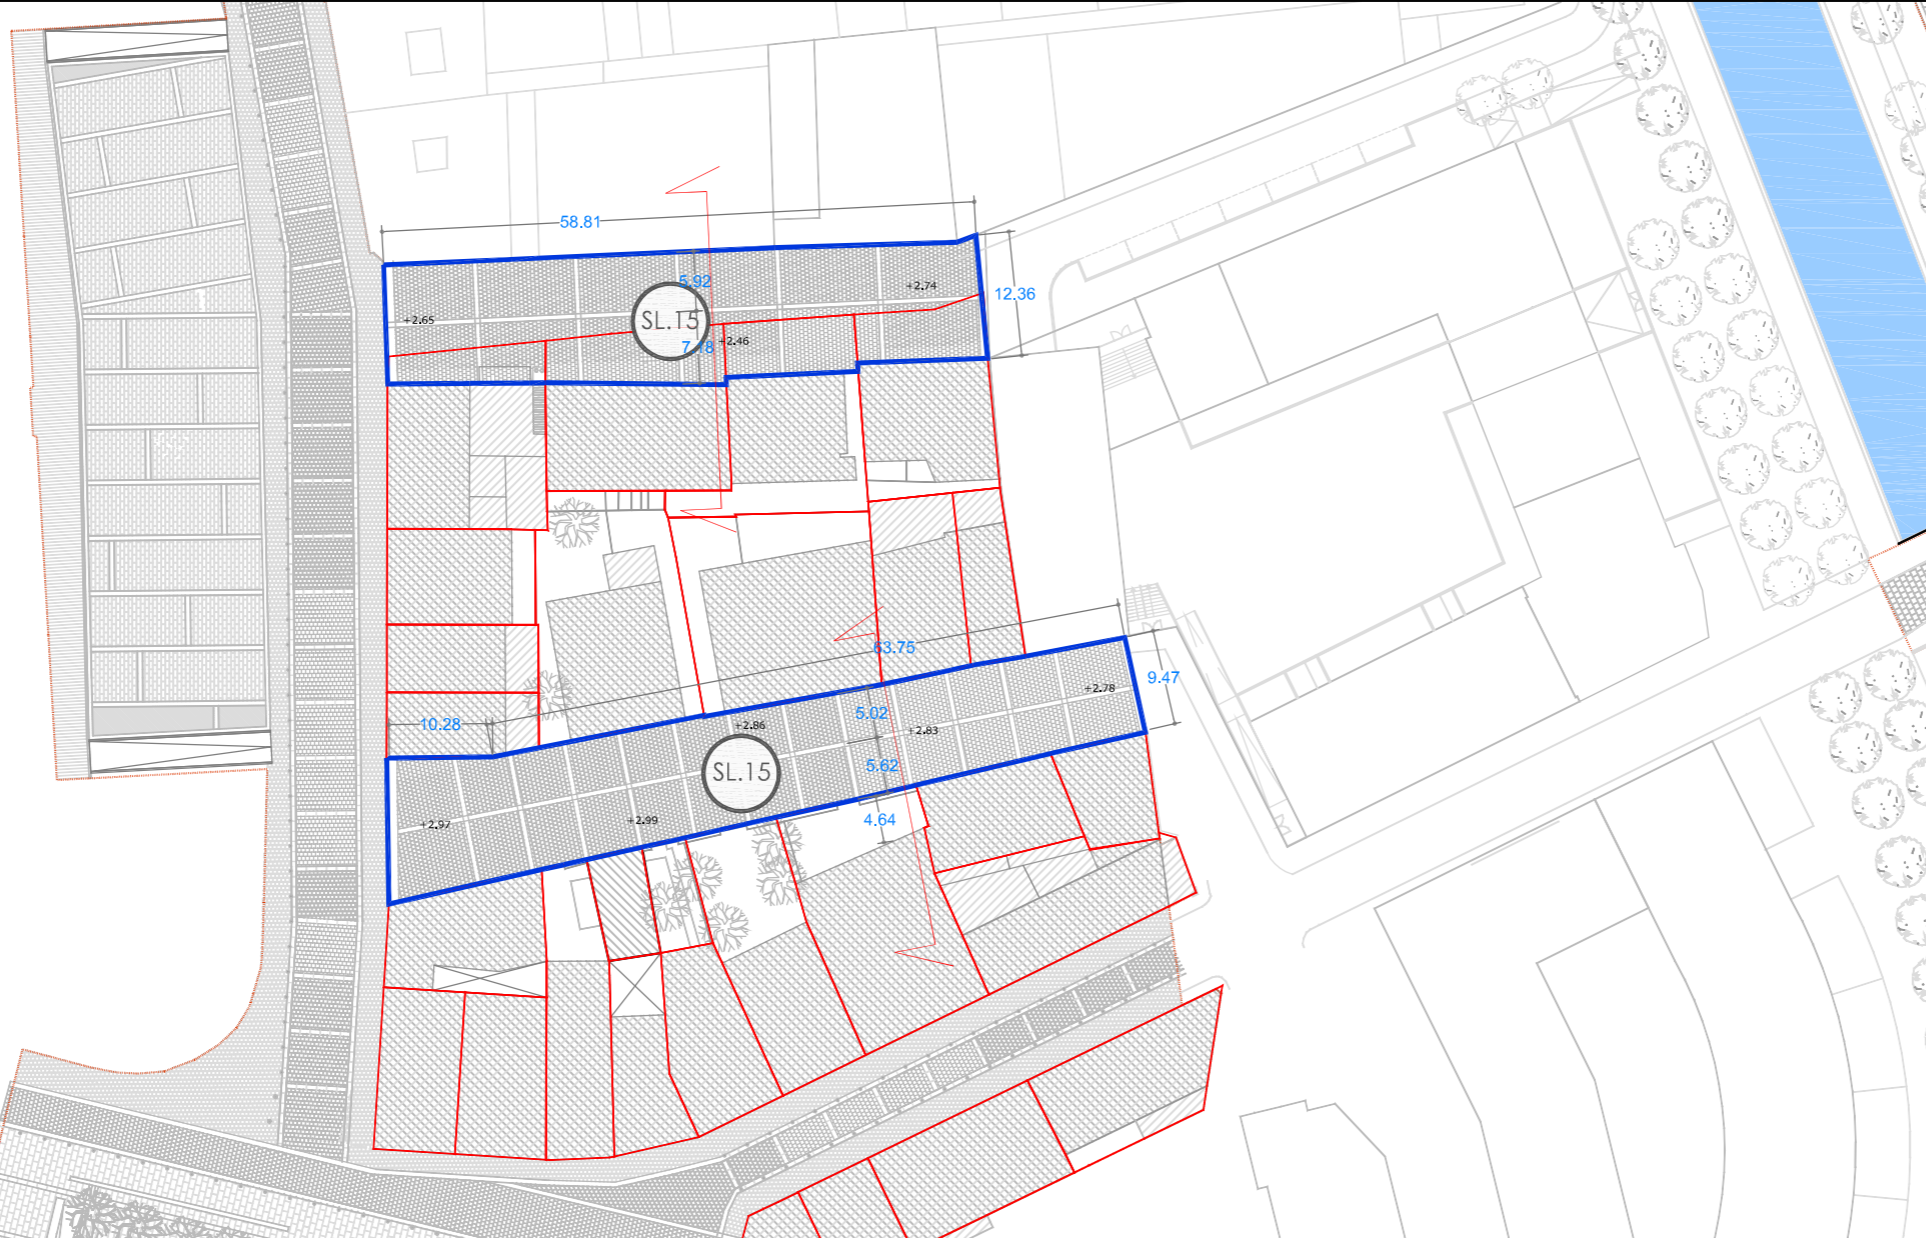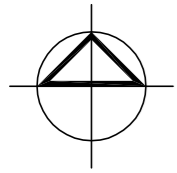


UU-SL 15 - PEDRO IRIZAR - PAPINEA.....1579 m<sup>2</sup>  
 UH-SL 15 - PEDRO IRIZAR - PAPINEA.....1579 m<sup>2</sup>

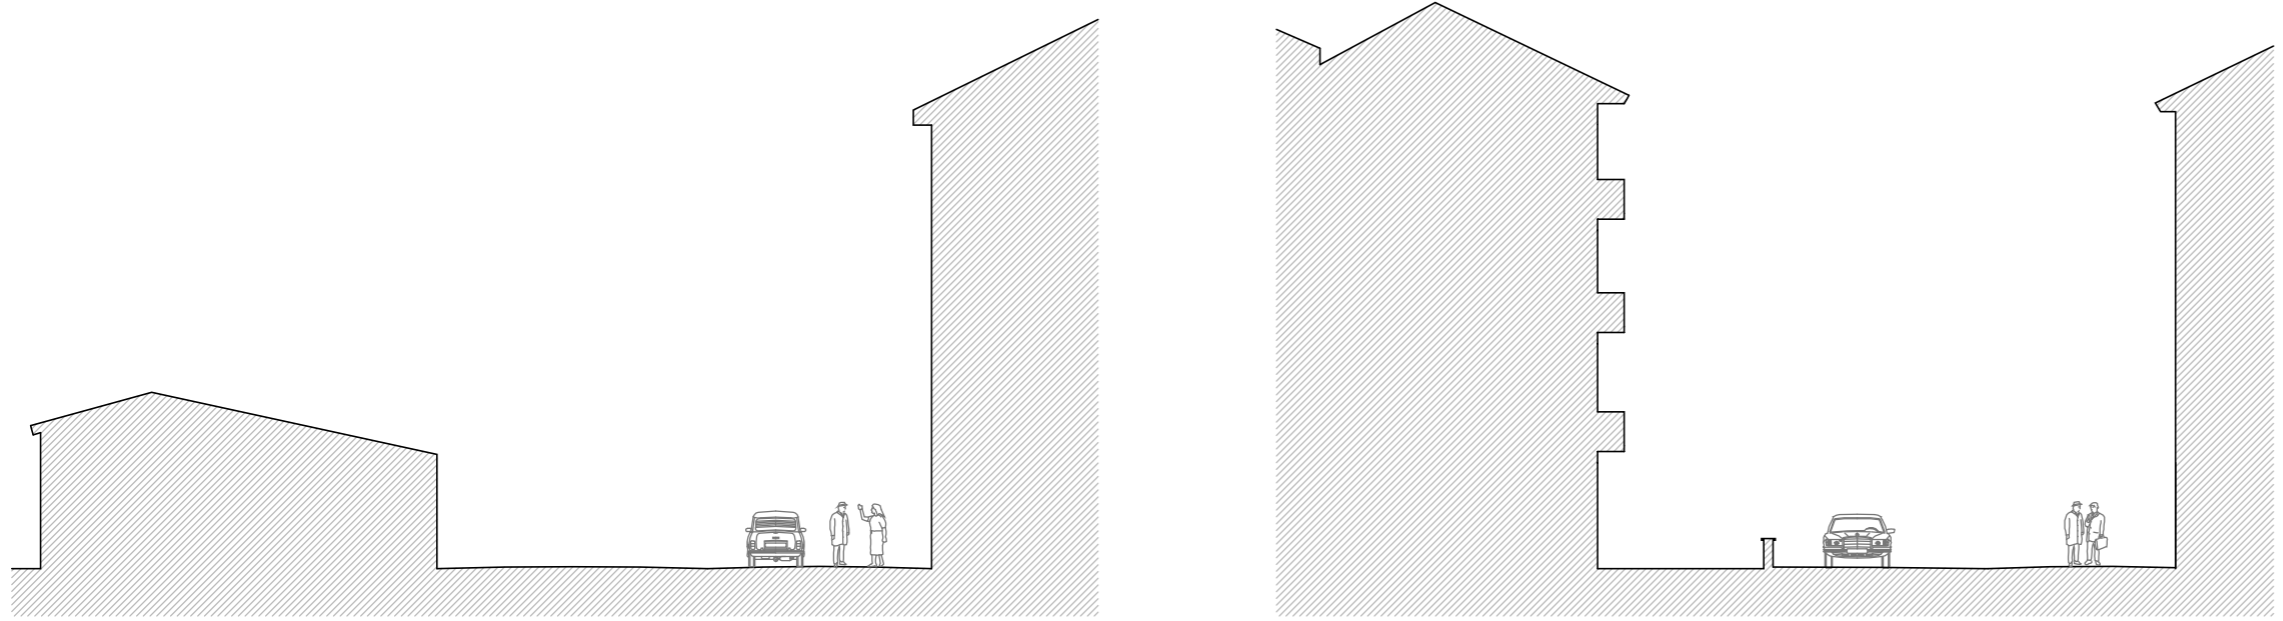

**C/ PEDRO IRIZAR**  
**PEDRO IRIZAR KALEA**  
**E:1/200**






**C/ PAPINEA**  
**PAPINEA KALEA**  
**E:1/200**

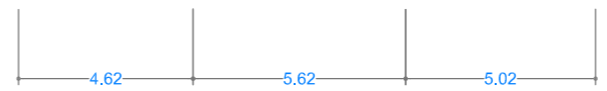


- UU-SL UNIDAD URBANIZADORA-SISTEMA LOCAL  
UH-SL UNITATE HIRITZAILEA- SISTEMA LOKALA
- LIMITE PARCELA  
PARTZELA MUGA
- ⋯ LIMITE DEL AREA DEL PLAN ESPECIAL  
PLAN BEREZIKO EREMUAREN MUGA


Lorenzo Golcochea Arquitecto  Gorika Arregi Arquitecto  	PLAN ESPECIAL DE REHABILITACION DE LA PARTE VIEJA DE IRUN RÉGIMEN DE INTERVENCIÓN URBANÍSTICA  IRUNGO ALDE ZAHARRA BIRGAITZEKO PLAN BEREZIA ESKU HARTZEKO HIRIGINTZA-ARAUBIDEA	
	ESCALA <b>1 / 750</b>	ESKALA Mayo 2008ko Maiatza

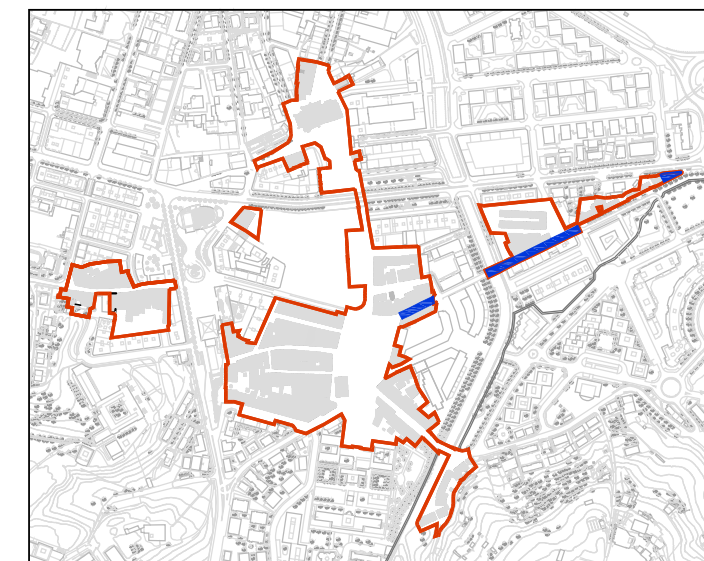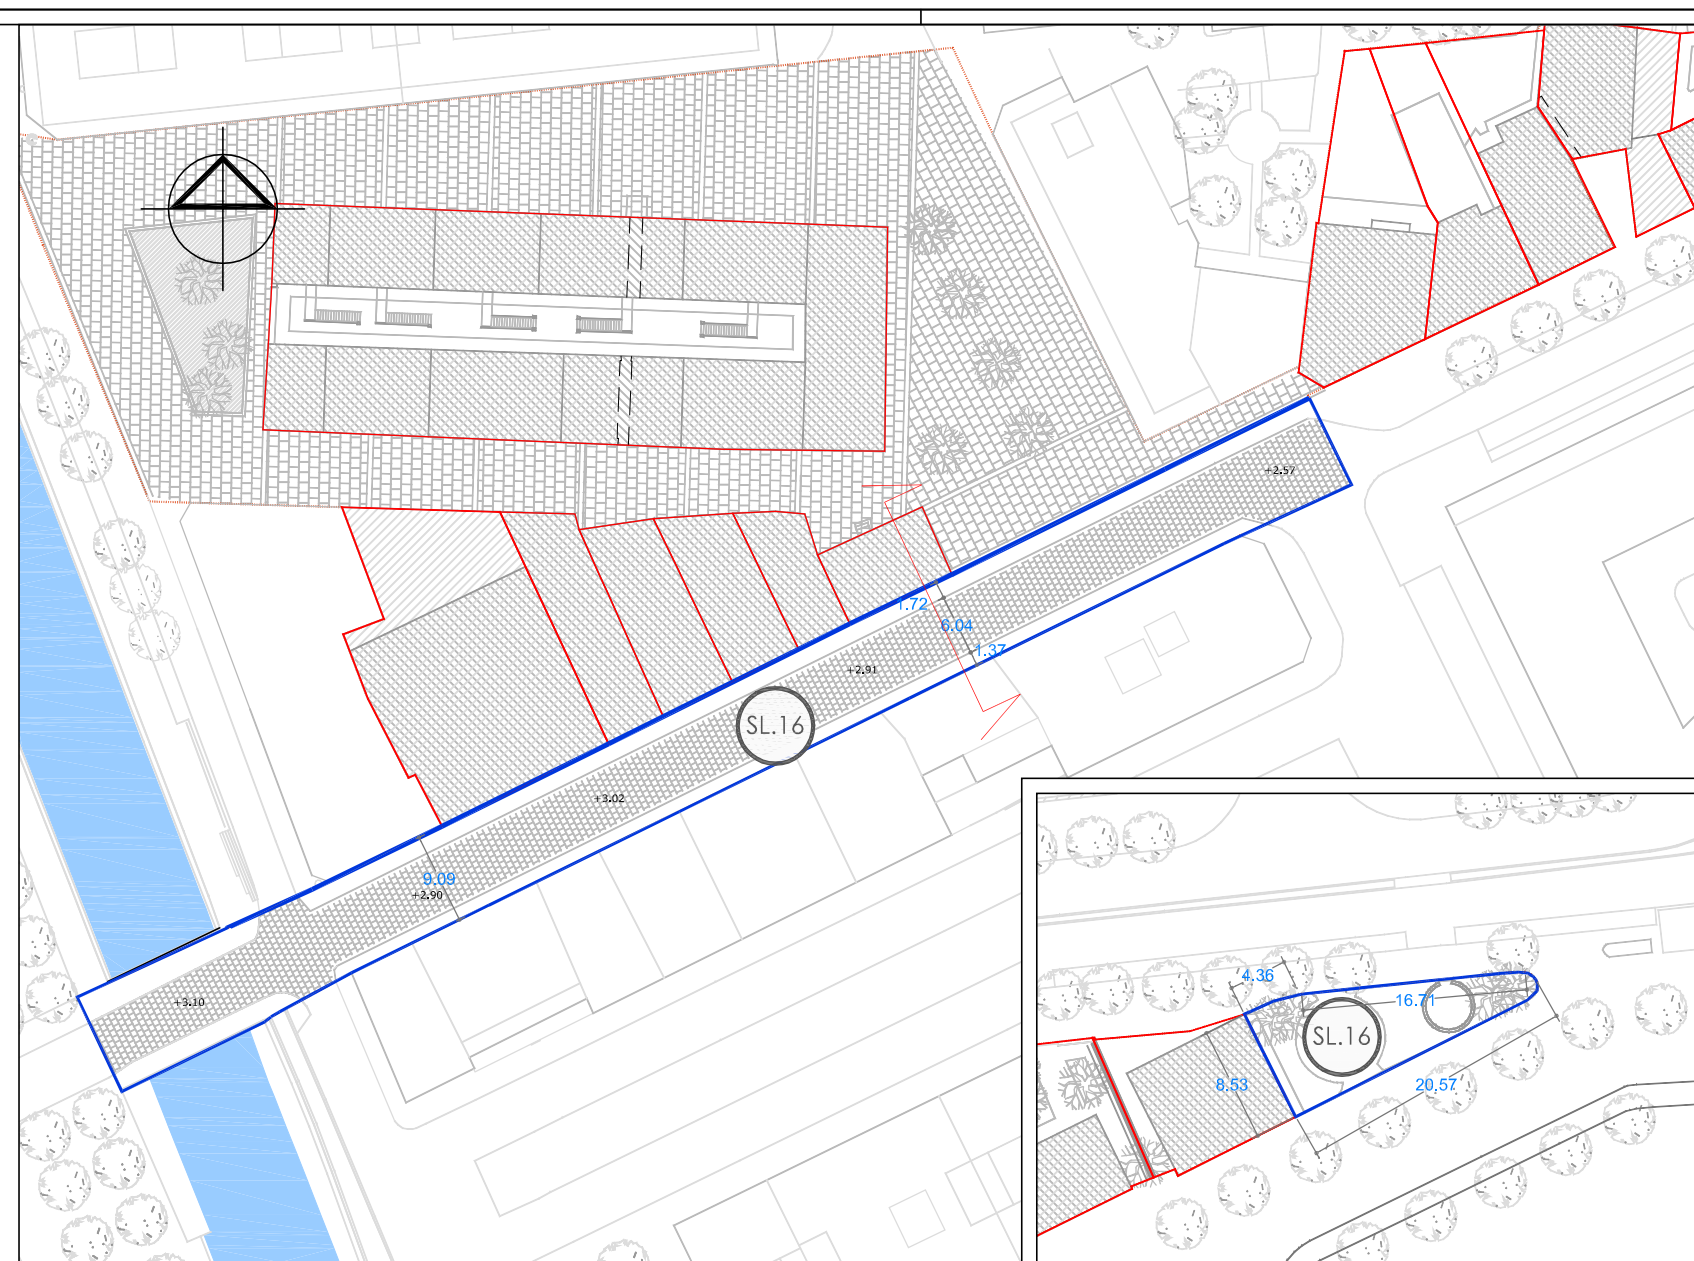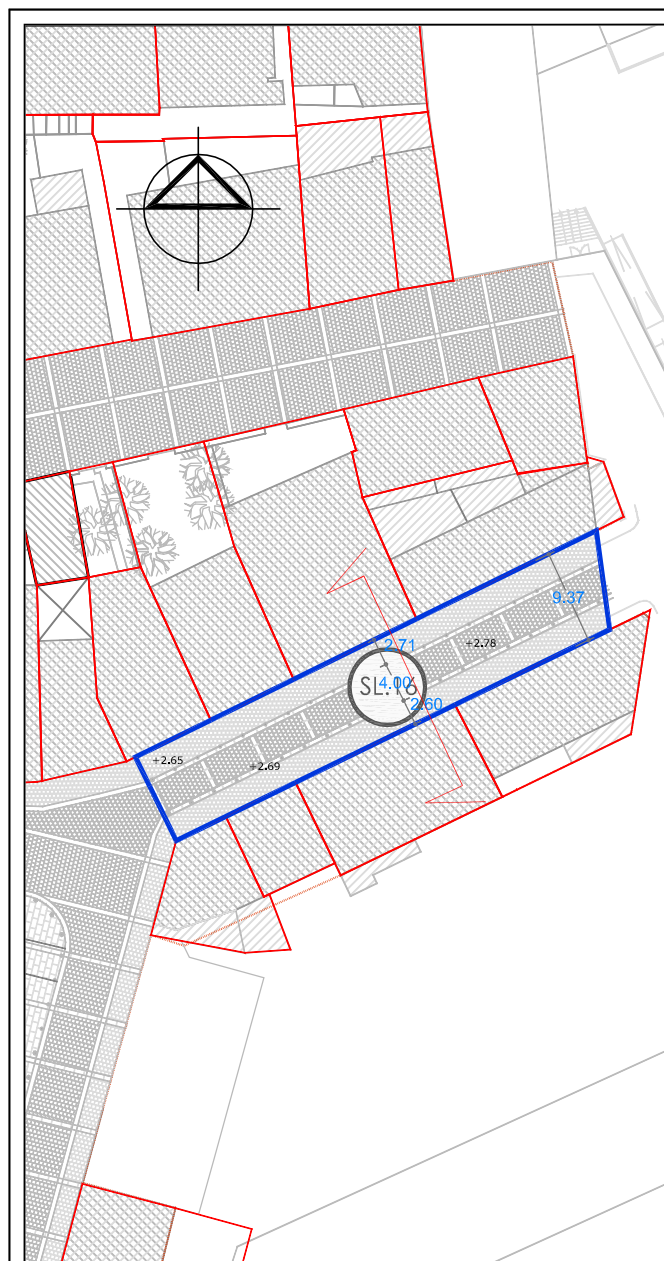

UU-SL 16 - URANZU.....1933 m<sup>2</sup>  
 UH-SL 16 - URANZU.....1933 m<sup>2</sup>

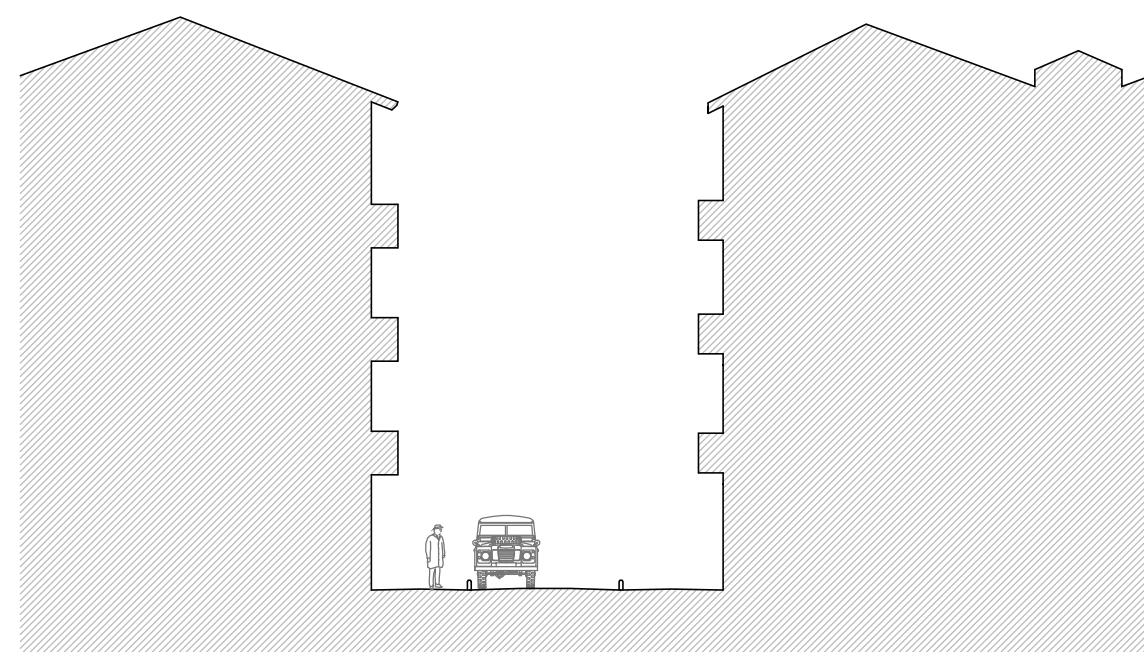



**C/ URANZU  
 URANZU KALEA  
 E:1/200**

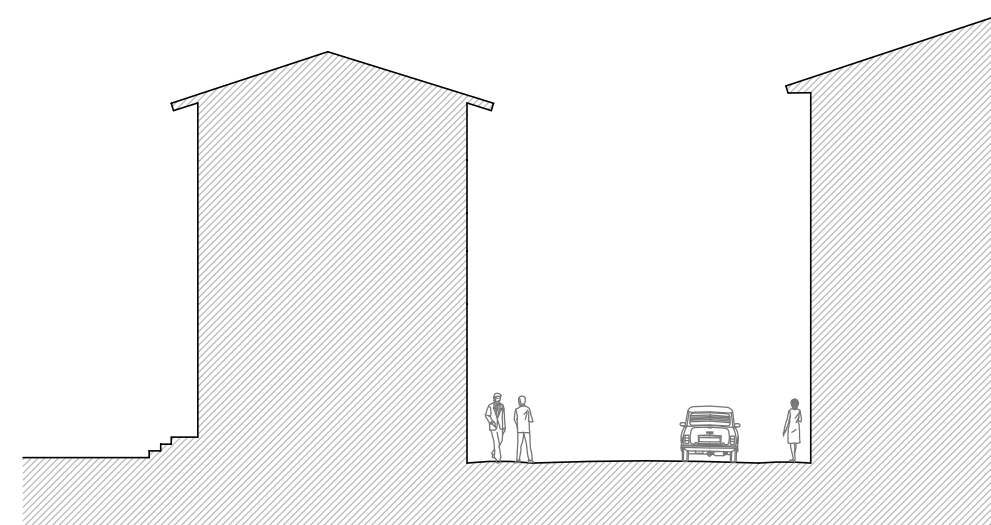

**C/ URANZU  
 URANZU KALEA  
 E:1/200**



- UU-SL UNIDAD URBANIZADORA-SISTEMA LOCAL  
 UH-SL UNIDADE HIRITZAILEA- SISTEMA LOKALA
- LIMITE PARCELA  
 PARTZELA MUGA
- ⋯ LIMITE DEL AREA DEL PLAN ESPECIAL  
 PLAN BEREZIKO EREMUAREN MUGA

Lorenzo Goicoechea Arquitecto  Gorka Arregi Arquitecto  	PLAN ESPECIAL DE REHABILITACION DE LA PARTE VIEJA DE IRUN <b>RÉGIMEN DE INTERVENCIÓN URBANÍSTICA</b>  IRUNGO ALDE ZAHARRA BIRGAITZEKO PLAN BEREZIA ESKU HARTZEKO HIRIGINTZA-ARAUBIDEA	
ESCALA <b>1 / 750</b>	ESKALA Mayo 2008ko Maiatza	<b>O-2.10</b>

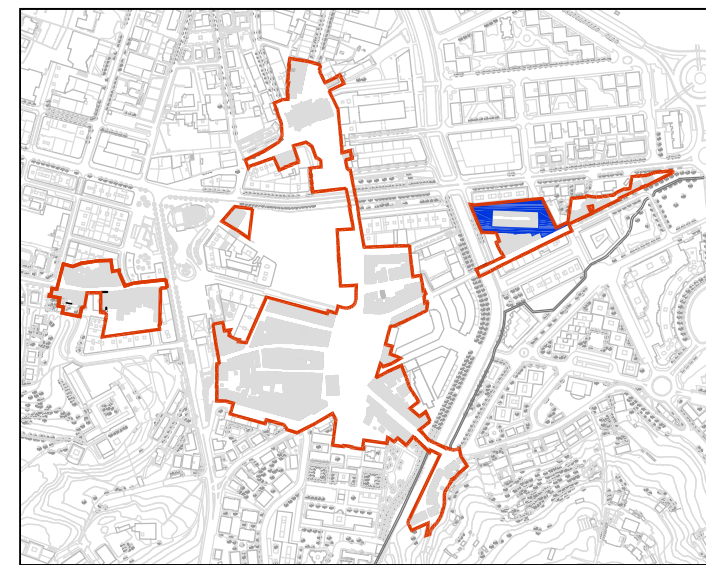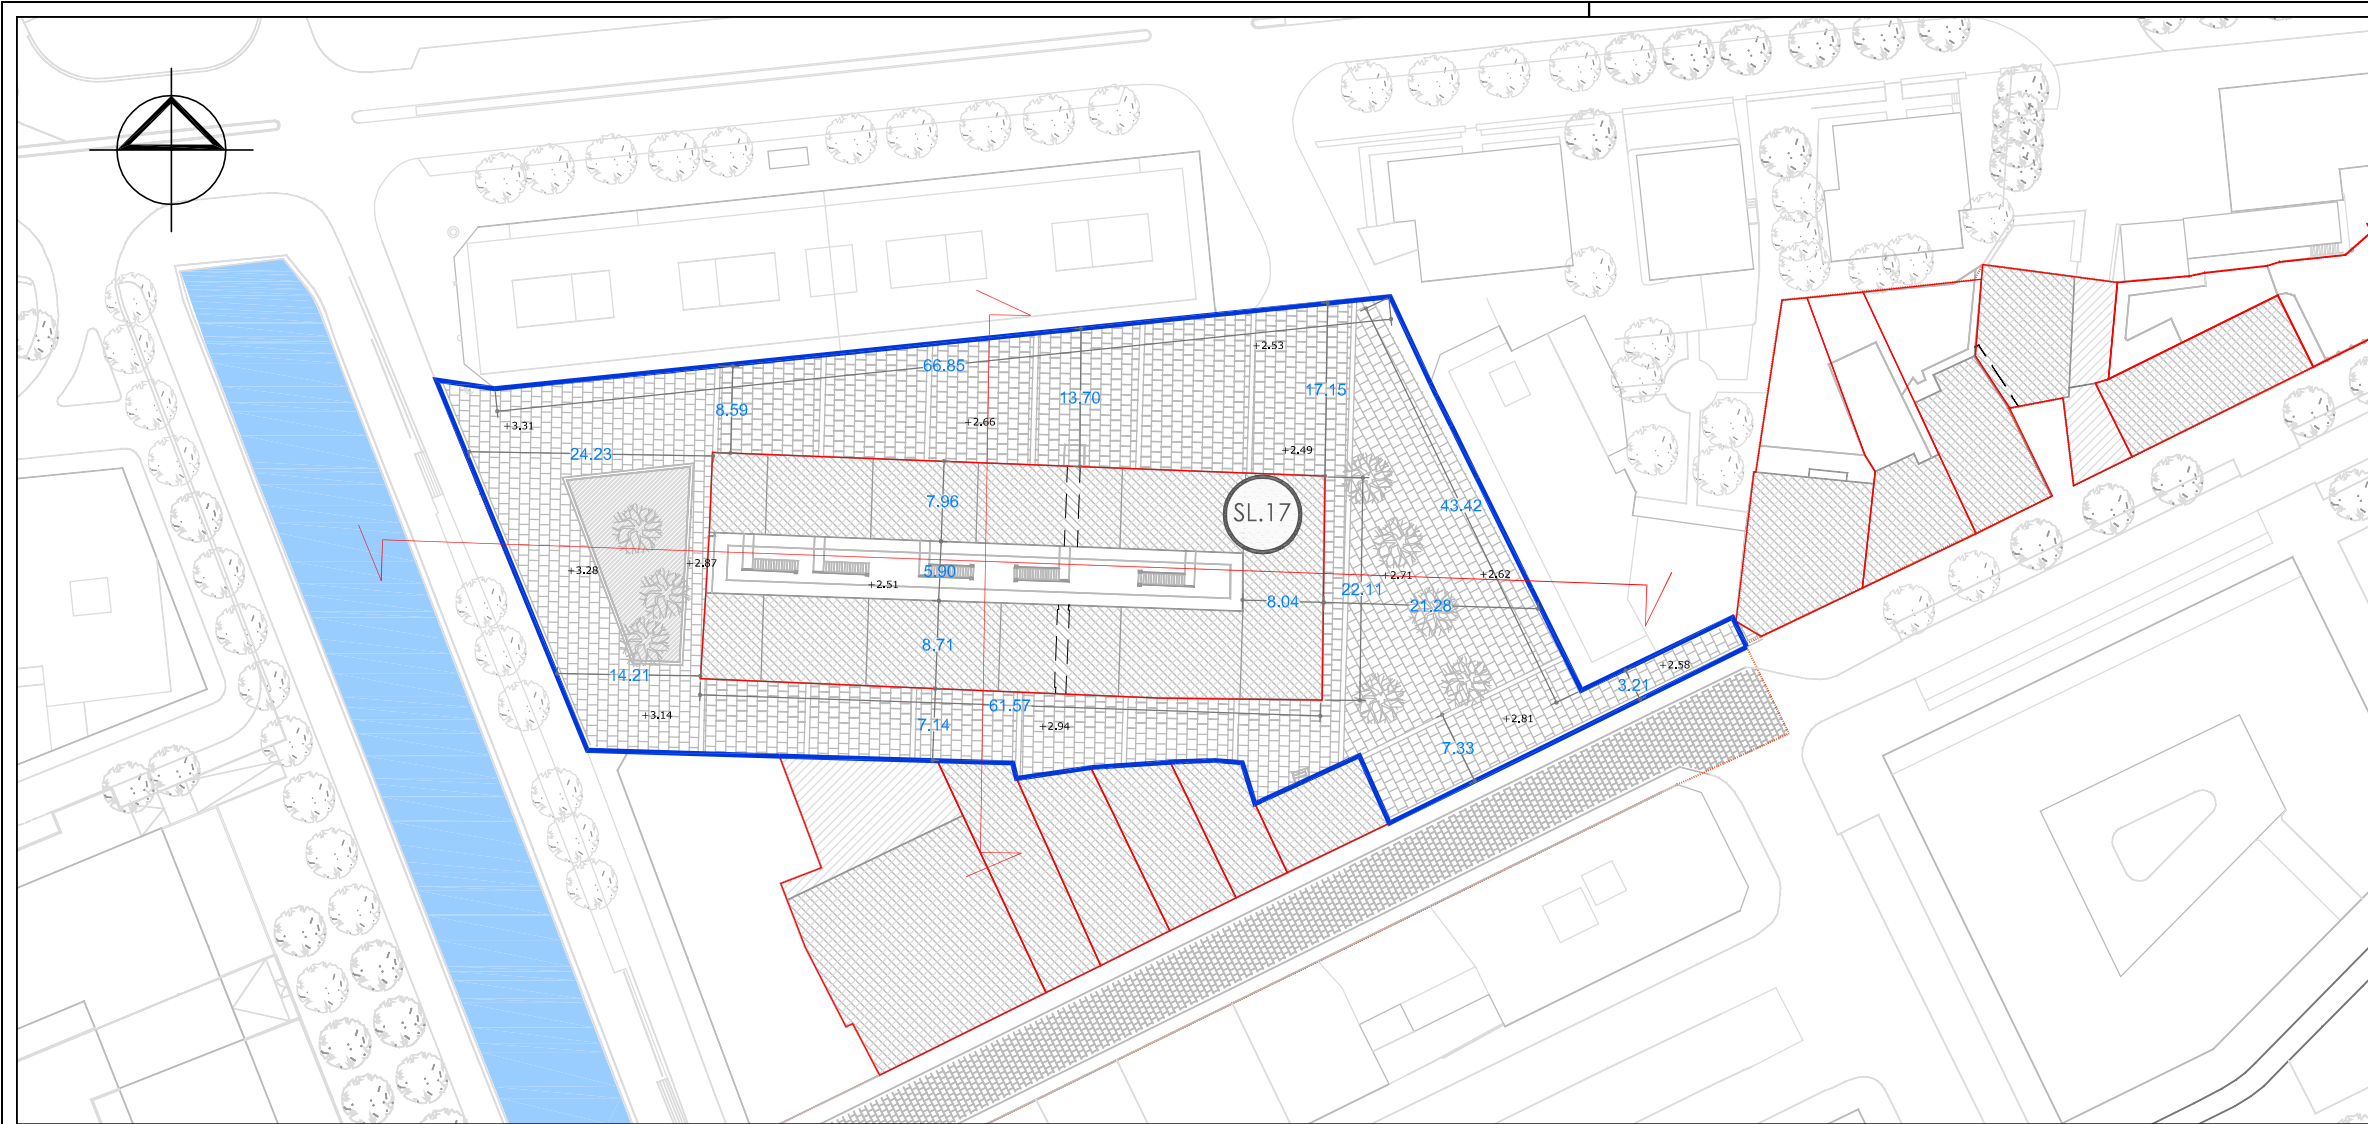


UU-SL 17 - KASTO KANTERO.....2854m<sup>2</sup>  
 UH-SL 17 - KASTO KANTERO.....2854m<sup>2</sup>

**C/ CASTO CANTERO**  
**CASTO KANTERO KALEA**  
**E:1/300**

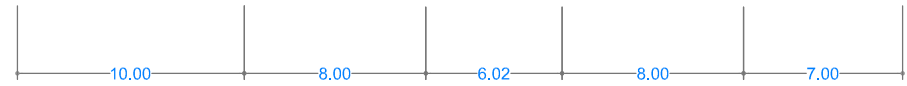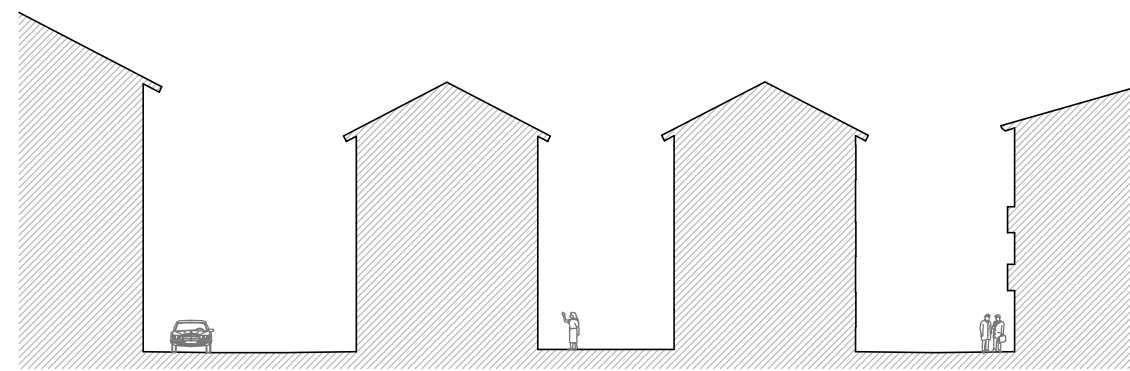

**C/ ENCANTIA**  
**ENCANTIA KALEA**  
**E:1/300**


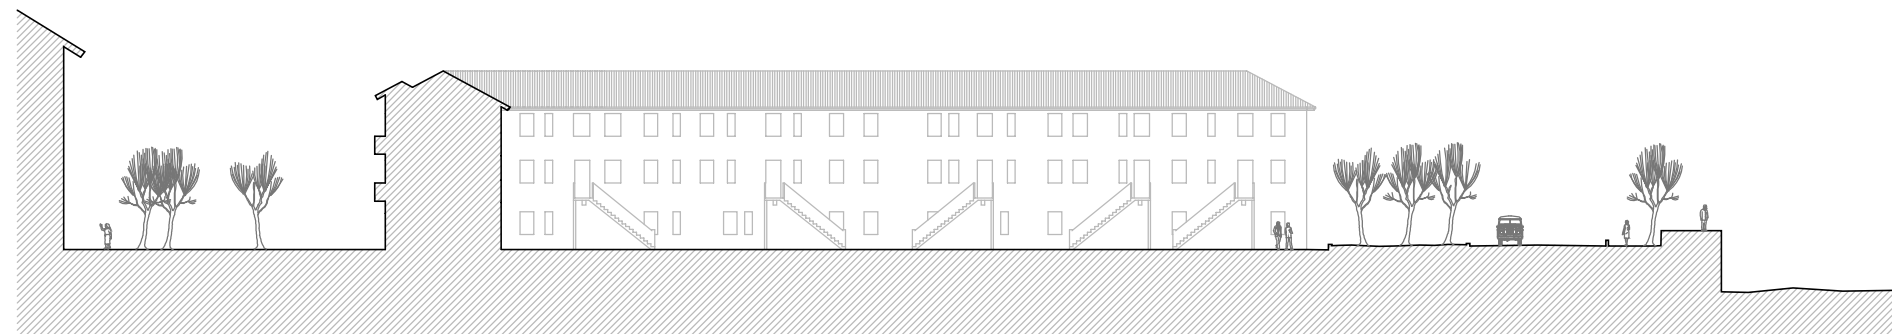


**C/ DUMBOA**  
**DUMBOA KALEA**  
**E:1/500**


- UU-SL UNIDAD URBANIZADORA-SISTEMA LOCAL
- UH-SL UNITATE HIRITZAILEA- SISTEMA LOKALA
- LIMITE PARCELA  
PARTZELA MUGA
- - - - - LIMITE DEL AREA DEL PLAN ESPECIAL  
PLAN BEREZIKO EREMUAREN MUGA

Lorenzo Goicoechea Arquitecto  Gorka Arregi Arquitecto  	PLAN ESPECIAL DE REHABILITACION DE LA PARTE VIEJA DE IRUN RÉGIMEN DE INTERVENCIÓN URBANÍSTICA
	IRUNGO ALDE ZAHARRA BIRGAITZEKO PLAN BEREZIA ESKU HARTZEKO HIRIGINTZA-ARAUBIDEA  
ESCALA 1 / 750	ESKALA Mayo 2008ko Maiatza


**O-2.11**

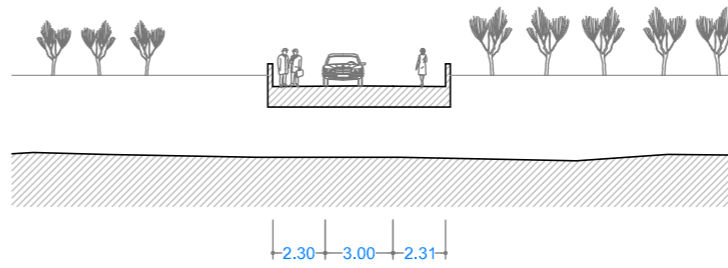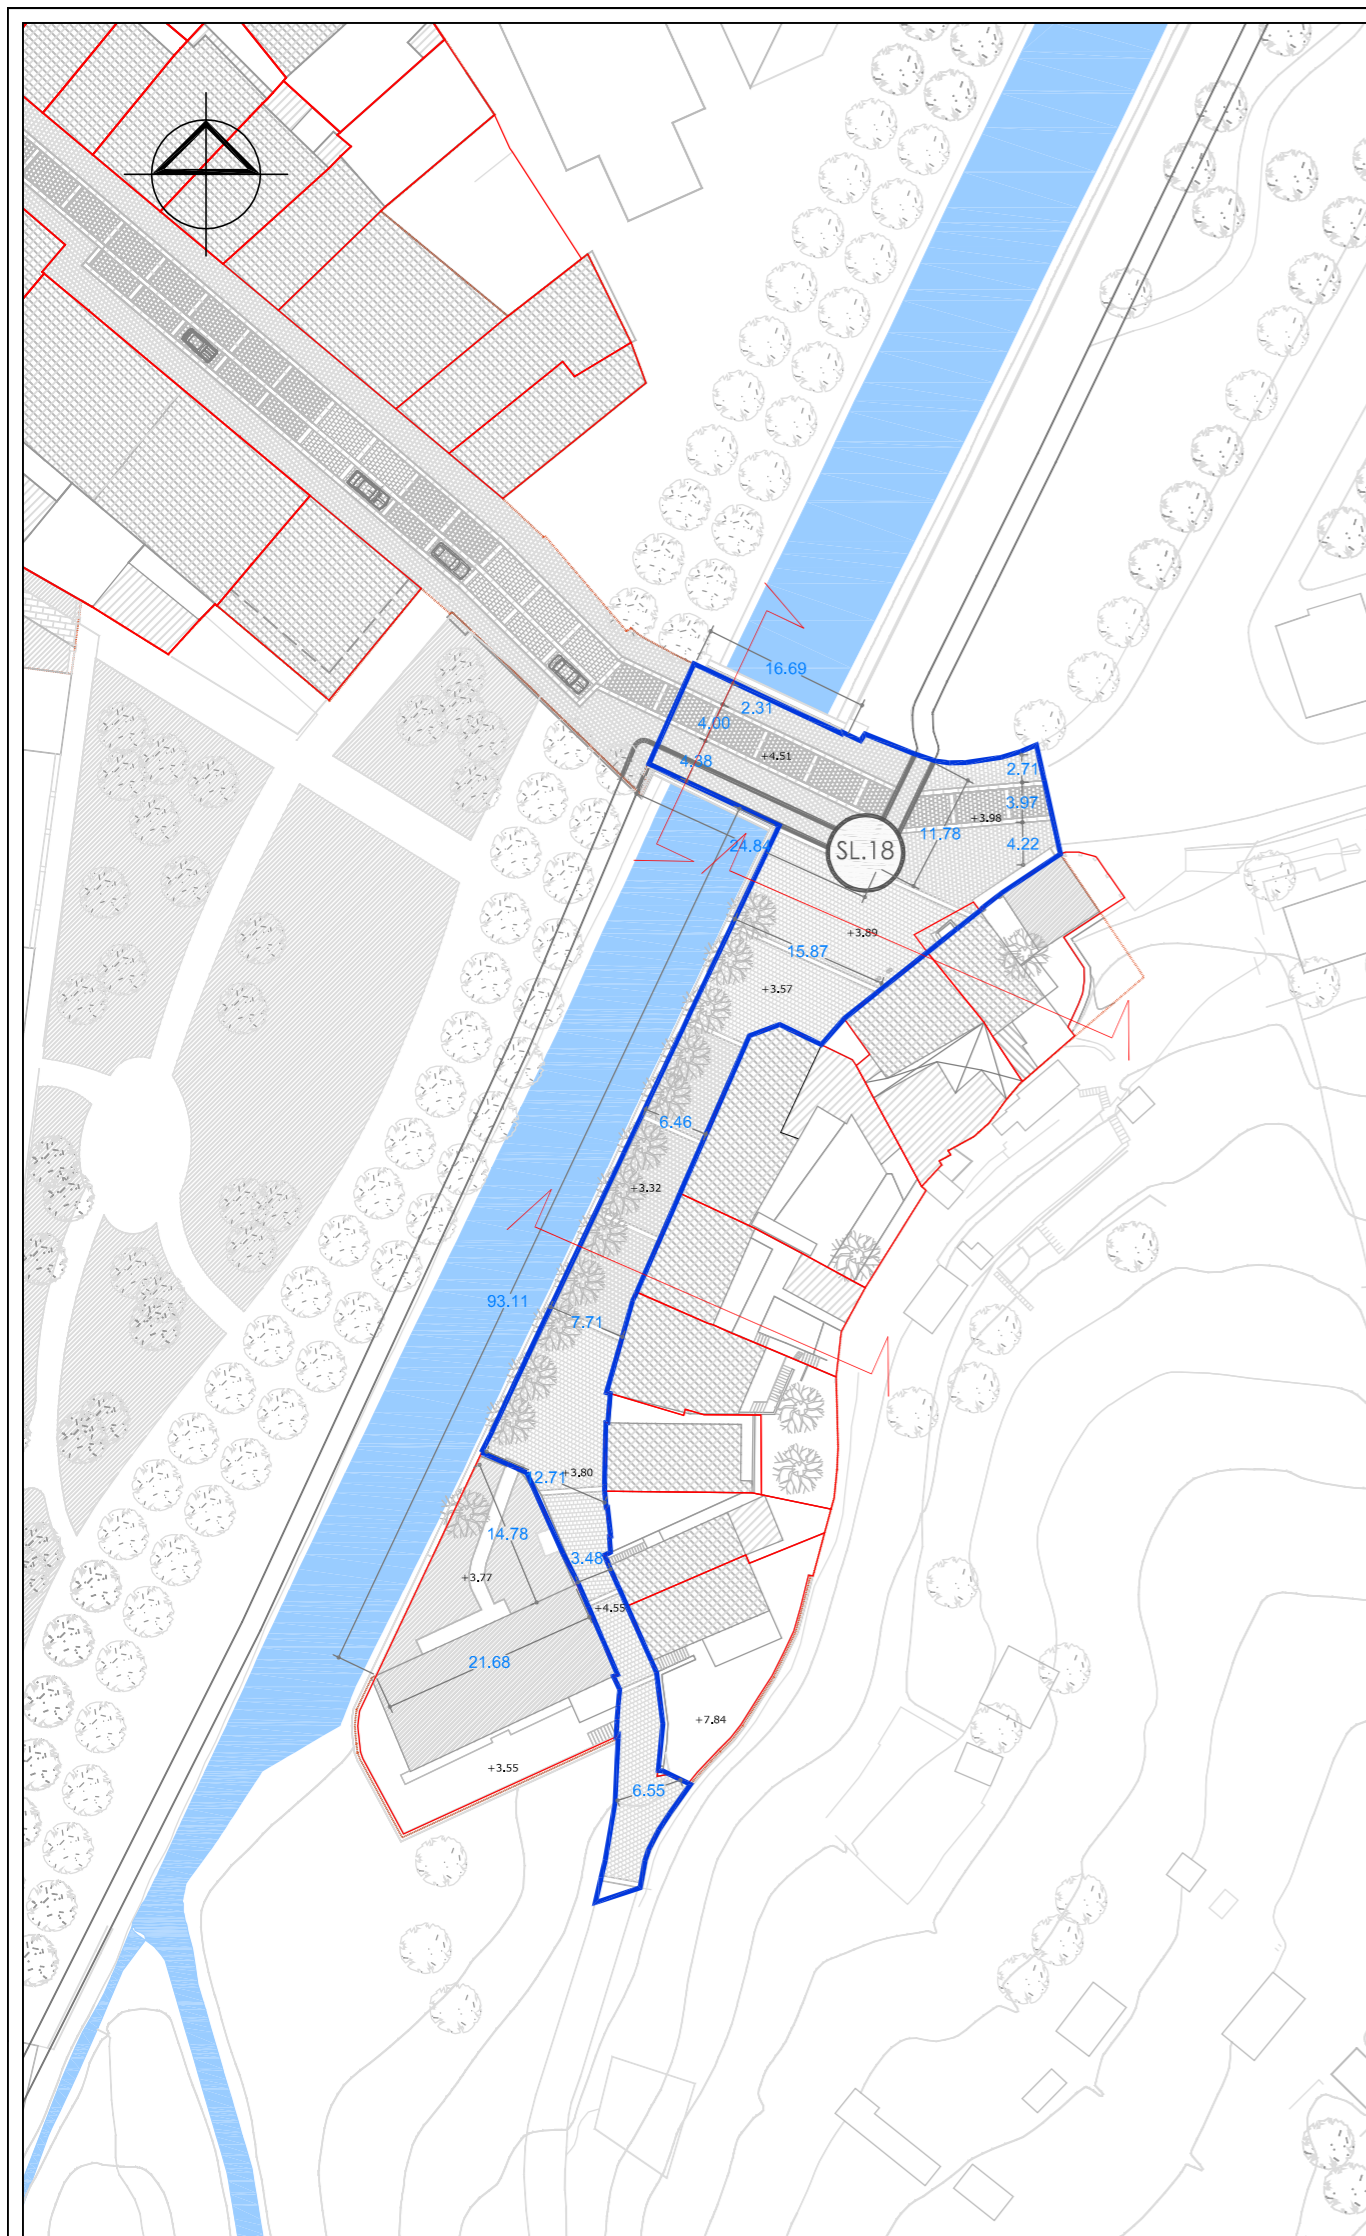


**PUENTE EN LA C/ SANTA ELENA  
ERMITA KALEKO ZUBIA  
E:1/300**

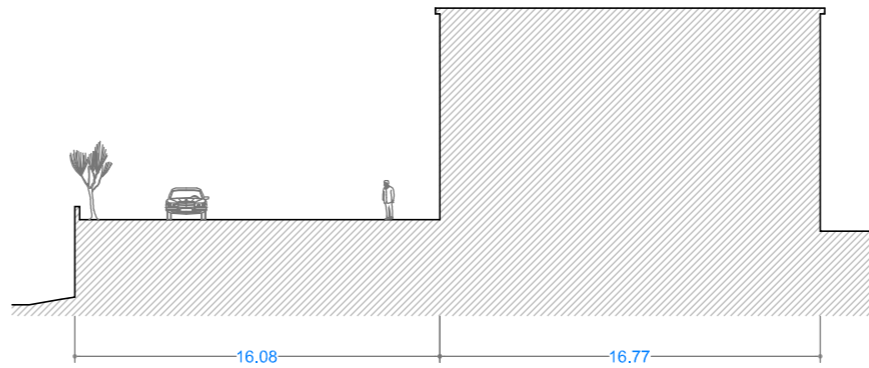

**C/ ERMITA  
ERMITA KALEA  
E:1/300**

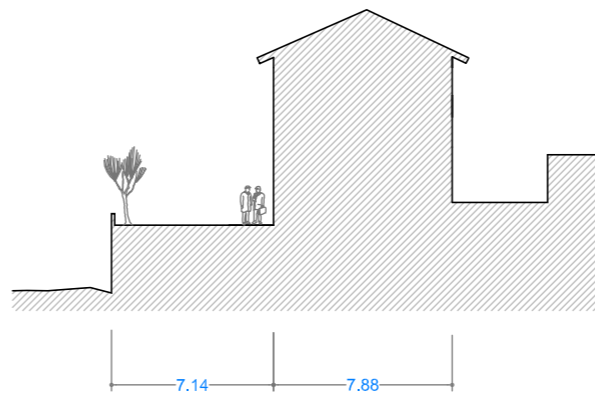

**C/ ERMITA  
ERMITA KALEA  
E:1/300**

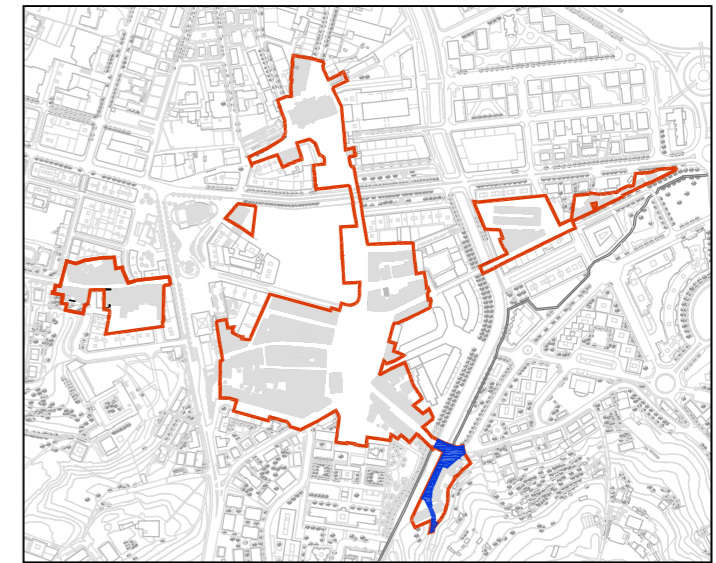

**UU-SL 18 - ERMITA .....1364 m<sup>2</sup>**  
**UH-SL 18 - ERMITA .....1364 m<sup>2</sup>**

- UU-SL UNIDAD URBANIZADORA-SISTEMA LOCAL  
UH-SL UNIDADE HIRITZAILEA- SISTEMA LOKALA
- LIMITE PARCELA  
PARTZELA MUGA
- ⋯ LIMITE DEL AREA DEL PLAN ESPECIAL  
PLAN BEREZIKO EREMUAREN MUGA

Lorenzo Golcochea Arquitecto  Gorika Arregi Arquitecto  	PLAN ESPECIAL DE REHABILITACION DE LA PARTE VIEJA DE IRUN <b>RÉGIMEN DE INTERVENCIÓN URBANÍSTICA</b>  IRUNGO ALDE ZAHARRA BIRGAITZEKO PLAN BEREZIA ESKU HARTZEKO HIRIGINTZA-ARAUBIDEA	
ESCALA <b>1 / 750</b>	ESKALA Mayo 2008ko Maiatza	<b>O-2.12</b>