
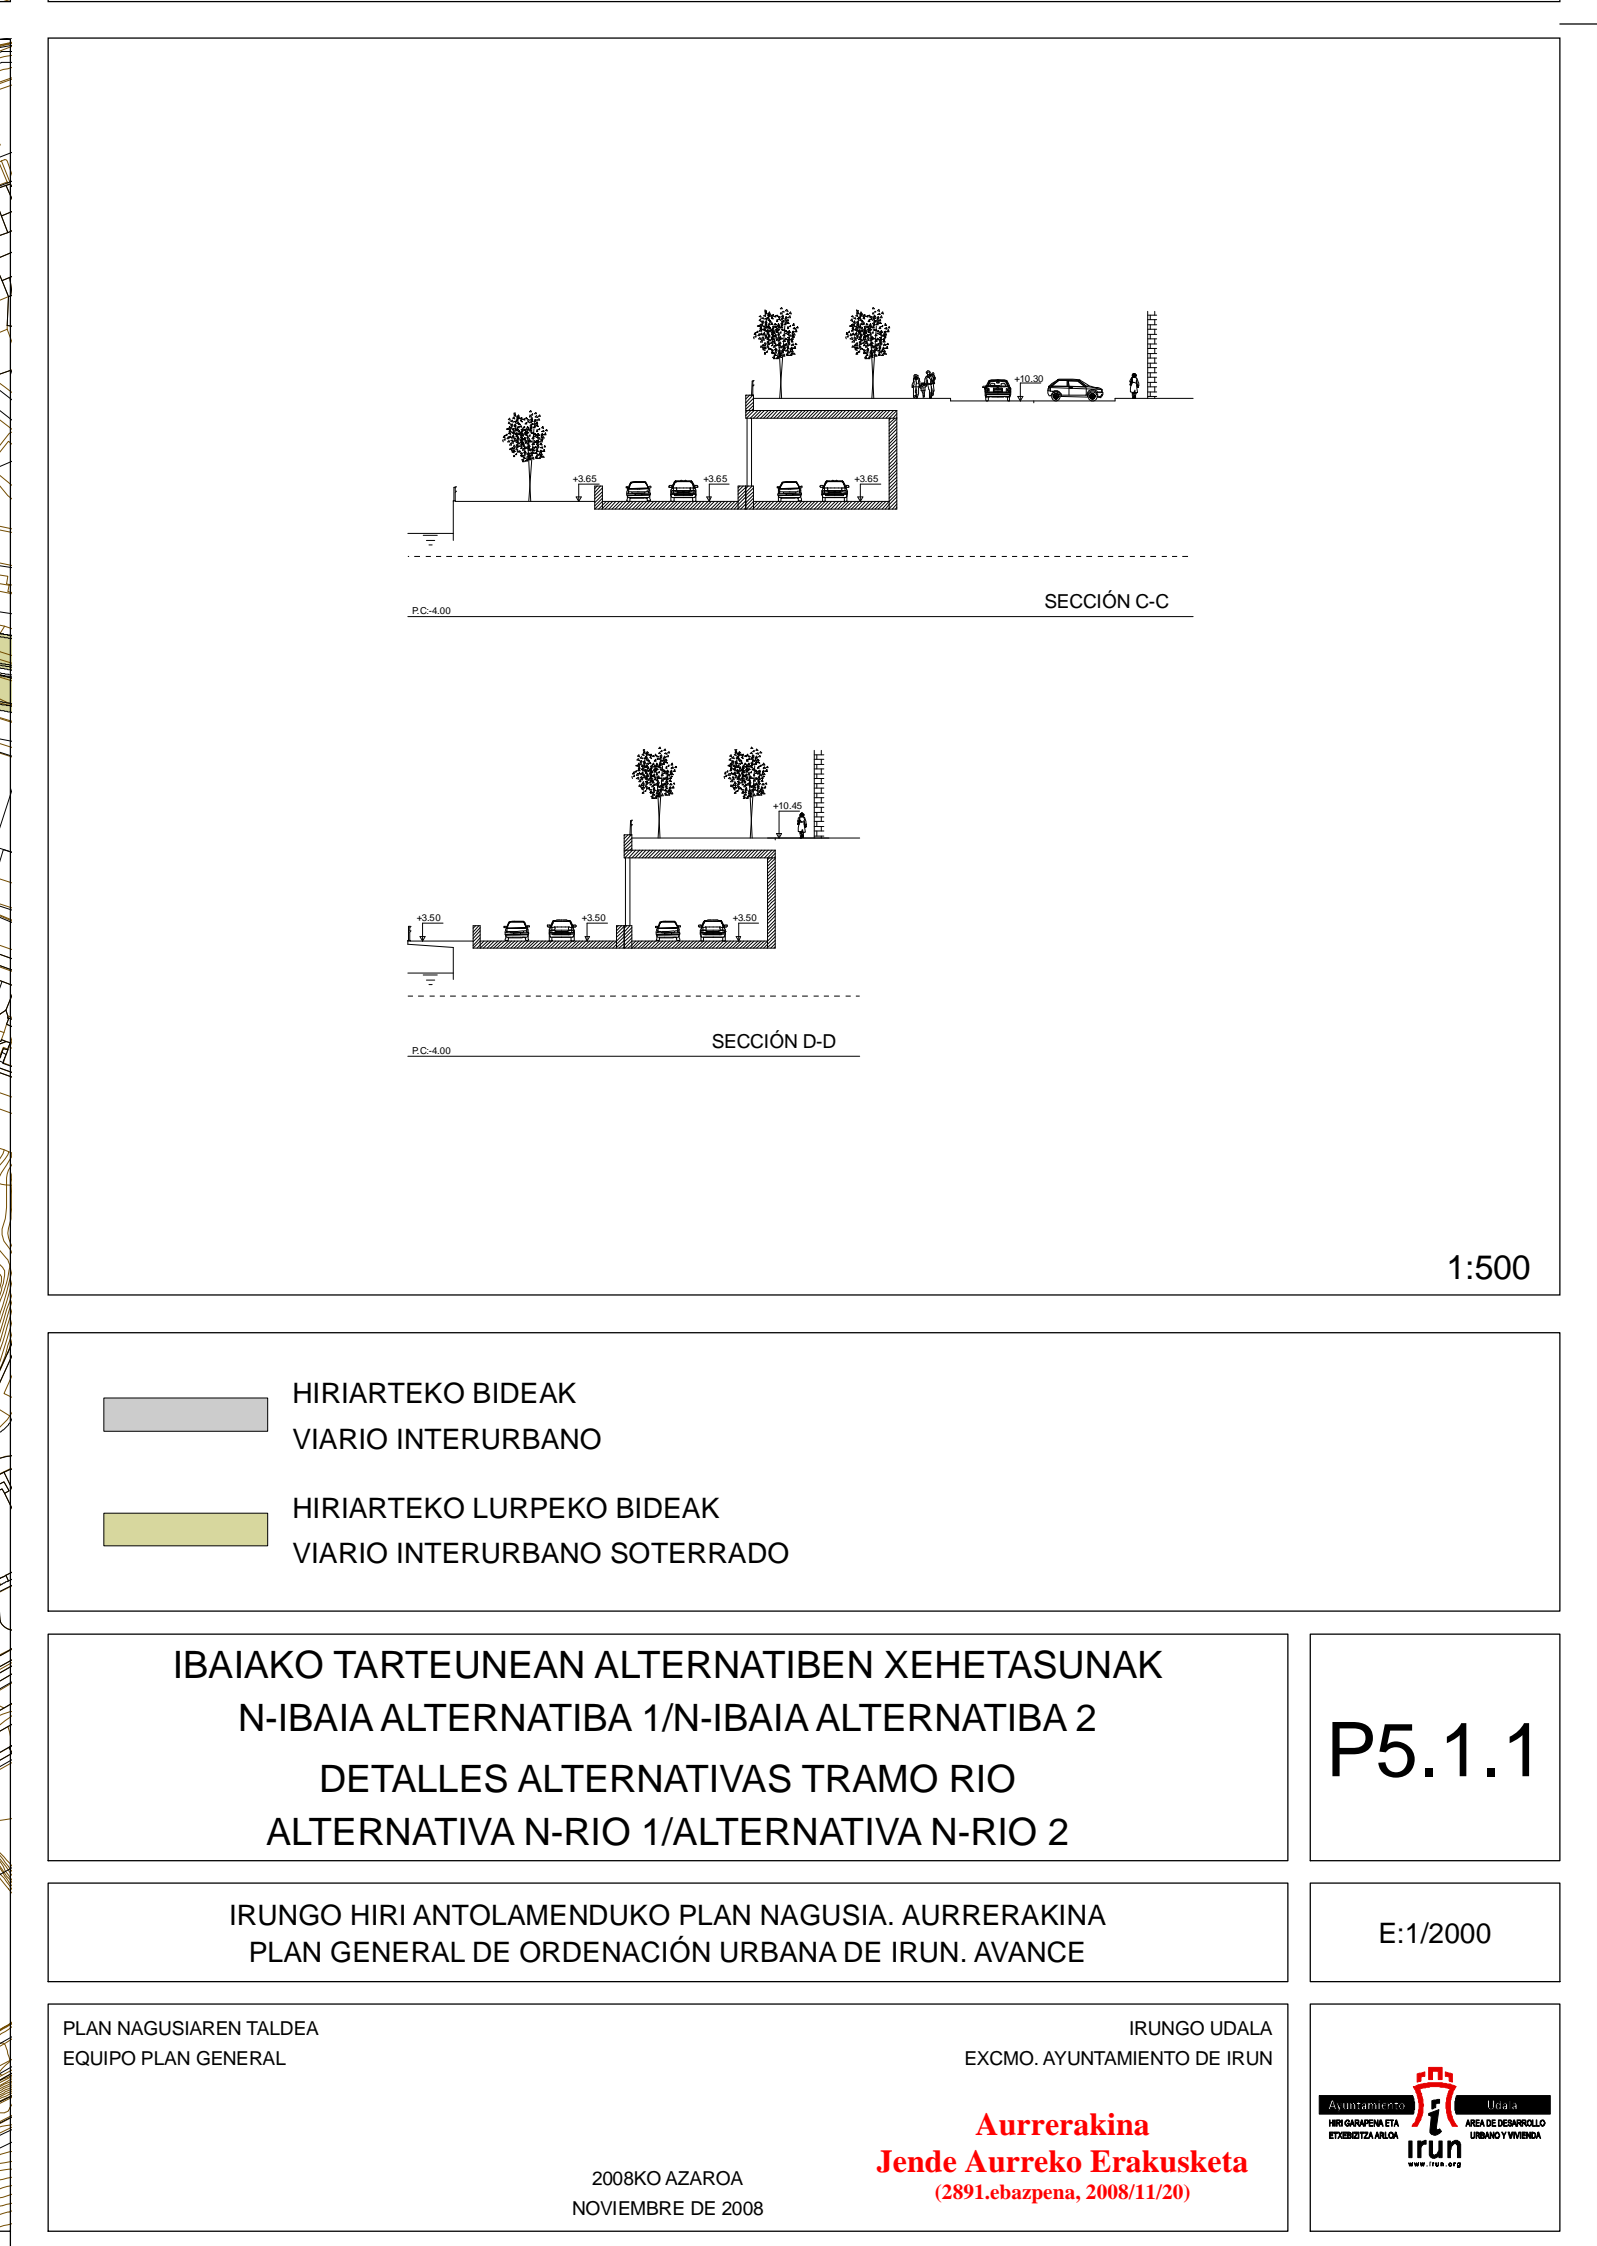


1:500

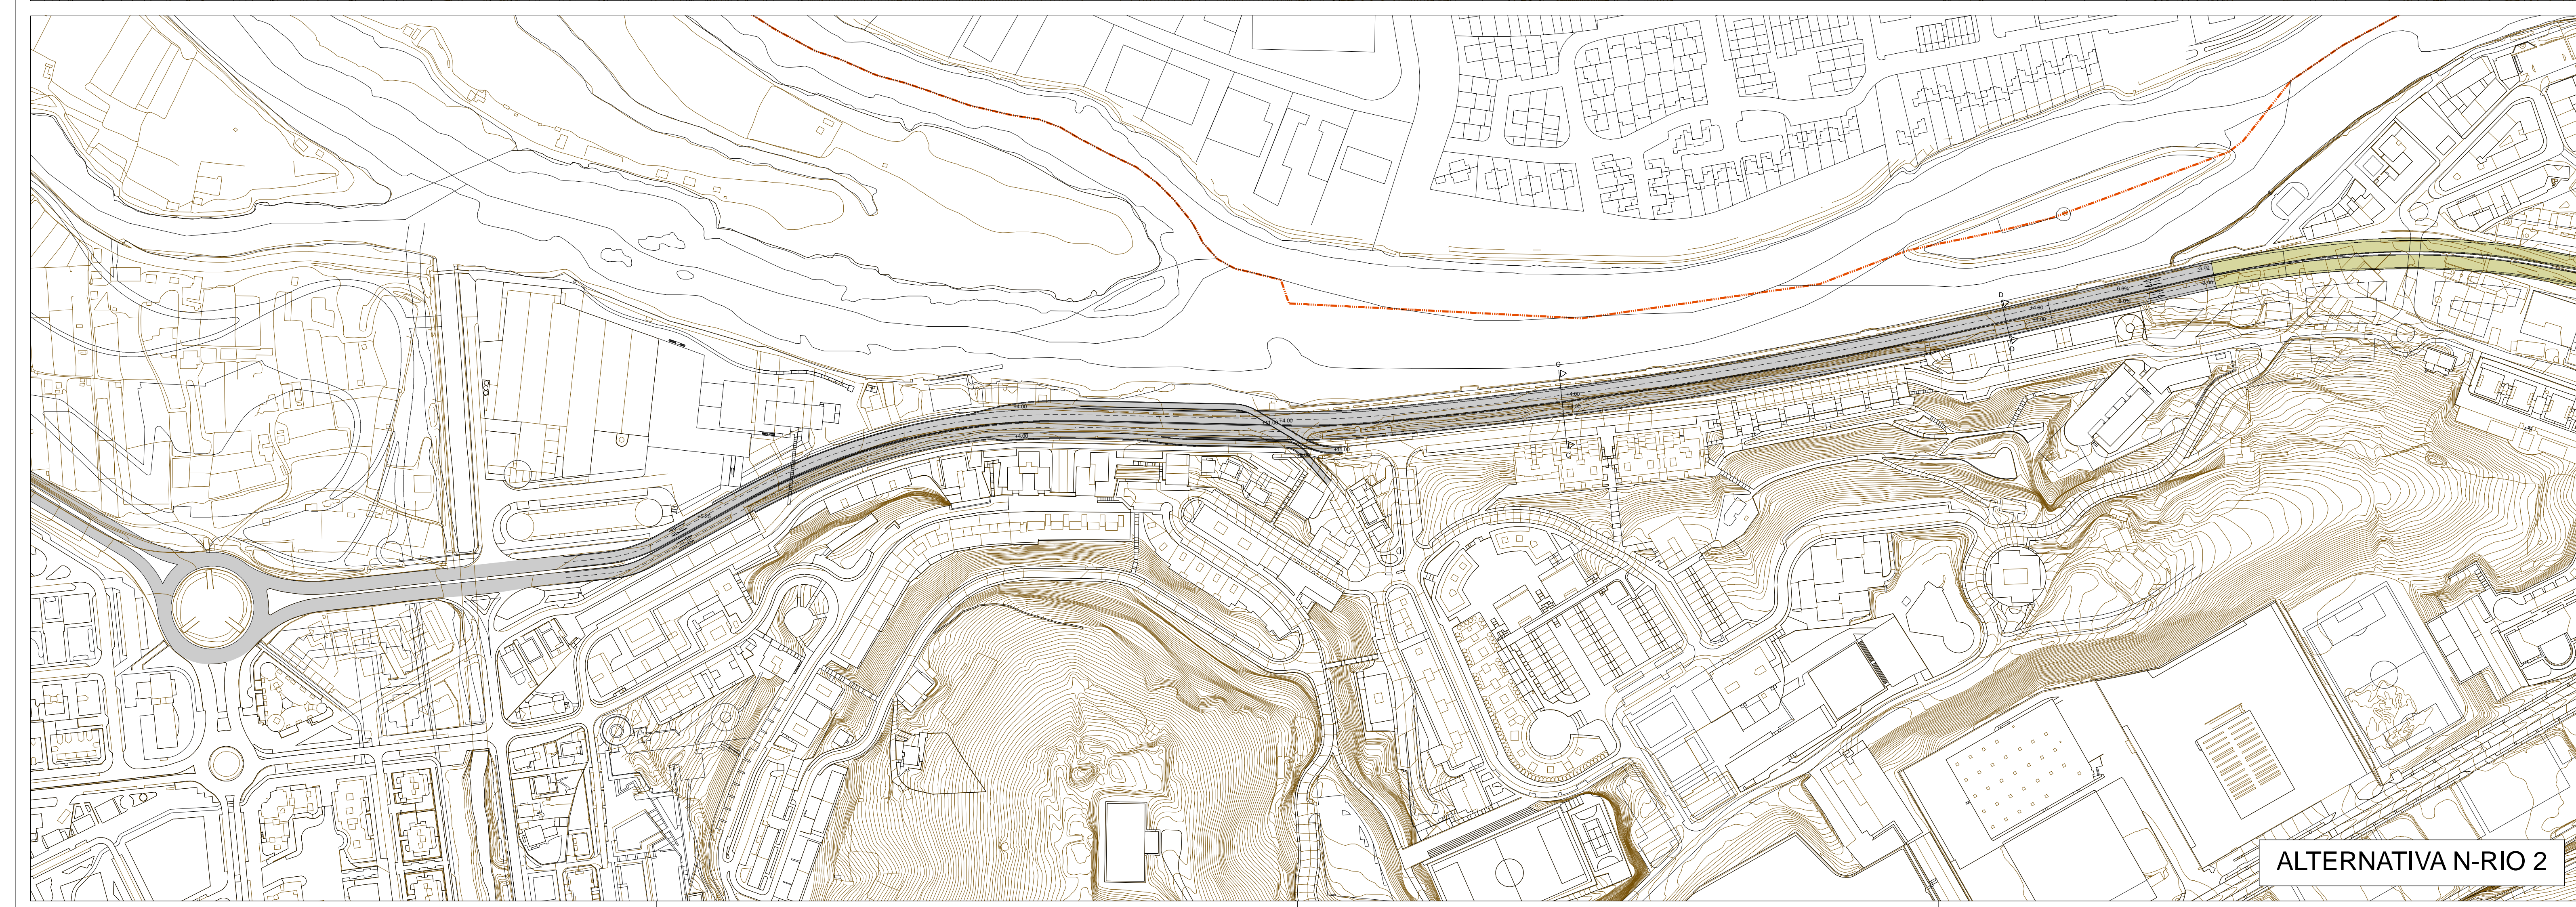

1:500

- HIRIARTEKO BIDEAK  
VIARIO INTERURBANO
- HIRIARTEKO LURPEKO BIDEAK  
VIARIO INTERURBANO SOTERRADO

IBAIAKO TARTEUNEAN ALTERNATIBEN XEHETASUNAK  
N-IBAIA ALTERNATIBA 1/N-IBAIA ALTERNATIBA 2  
DETALLES ALTERNATIVAS TRAMO RIO  
ALTERNATIVA N-RIO 1/ALTERNATIVA N-RIO 2

P5.1.1

IRUNGO HIRI ANTOLAMENDUKO PLAN NAGUSIA. AURRERAKINA  
PLAN GENERAL DE ORDENACIÓN URBANA DE IRUN. AVANCE

E:1/2000