




ALTERNATIVA N-BEHOBIA 1

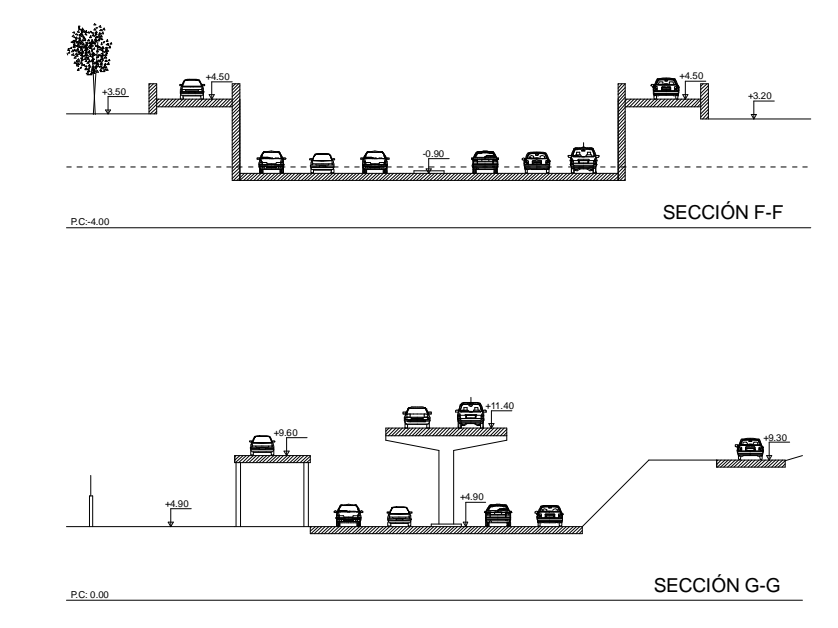

1:500

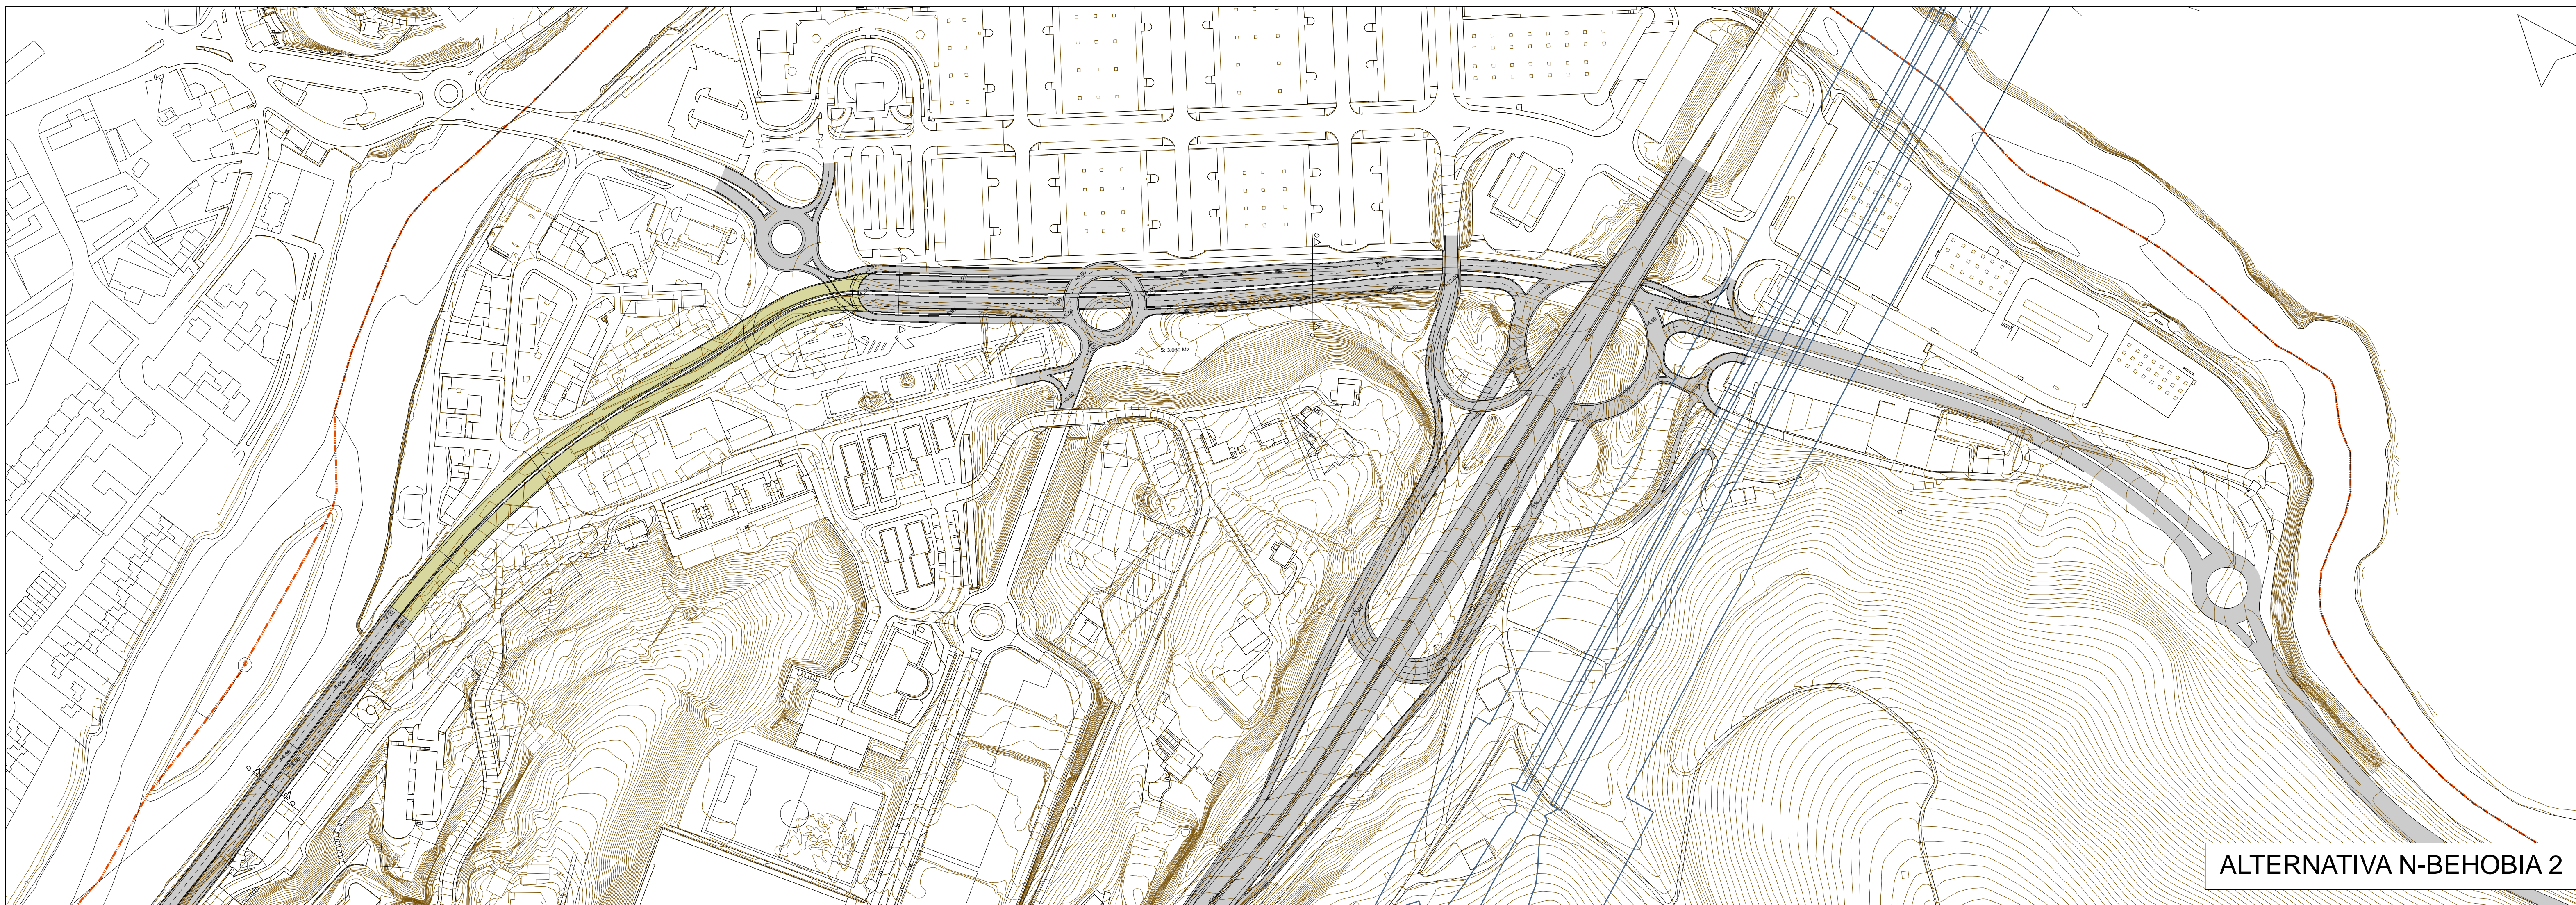

ALTERNATIVA N-BEHOBIA 2

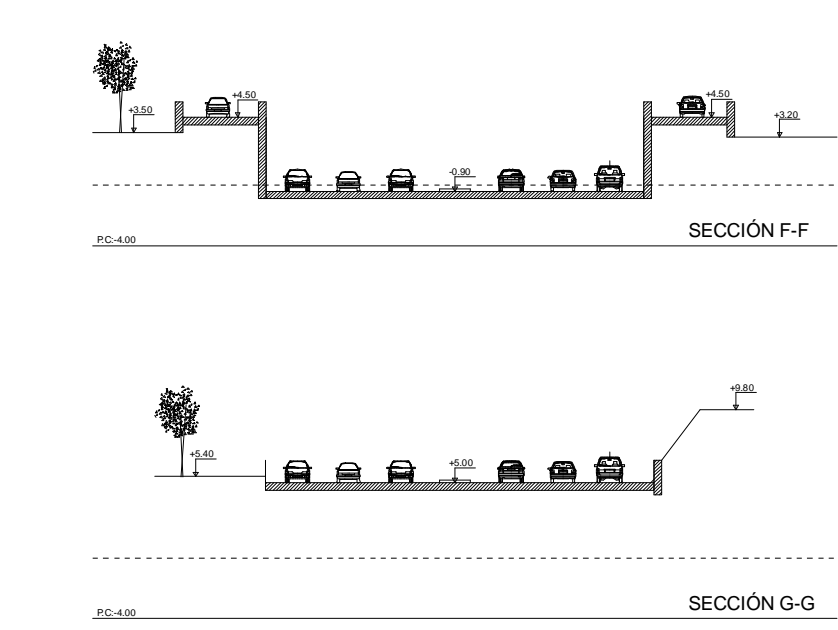

1:500

- HIRIARTEKO BIDEAK
- VIARIO INTERURBANO
- HIRIARTEKO LURPEKO BIDEAK
- VIARIO INTERURBANO SOTERRADO
- AHT TRAZATUA
- TRAZADO TAV

BEHOBIAKO TARTEUNEAN ALTERNATIBEN XEHETASUNAK
 N-BEHOBIA ALTERNATIBA 1/N-BEHOBIA ALTERNATIBA 2
 DETALLES ALTERNATIVAS TRAMO BEHOBIA
 ALTERNATIVA N-BEHOBIA 1/ALTERNATIVA N-BEHOBIA 2

P5.1.2

IRUNGO HIRI ANTOLAMENDUKO PLAN NAGUSIA. AURRERAKINA
 PLAN GENERAL DE ORDENACIÓN URBANA DE IRUN. AVANCE

E:1/2000