


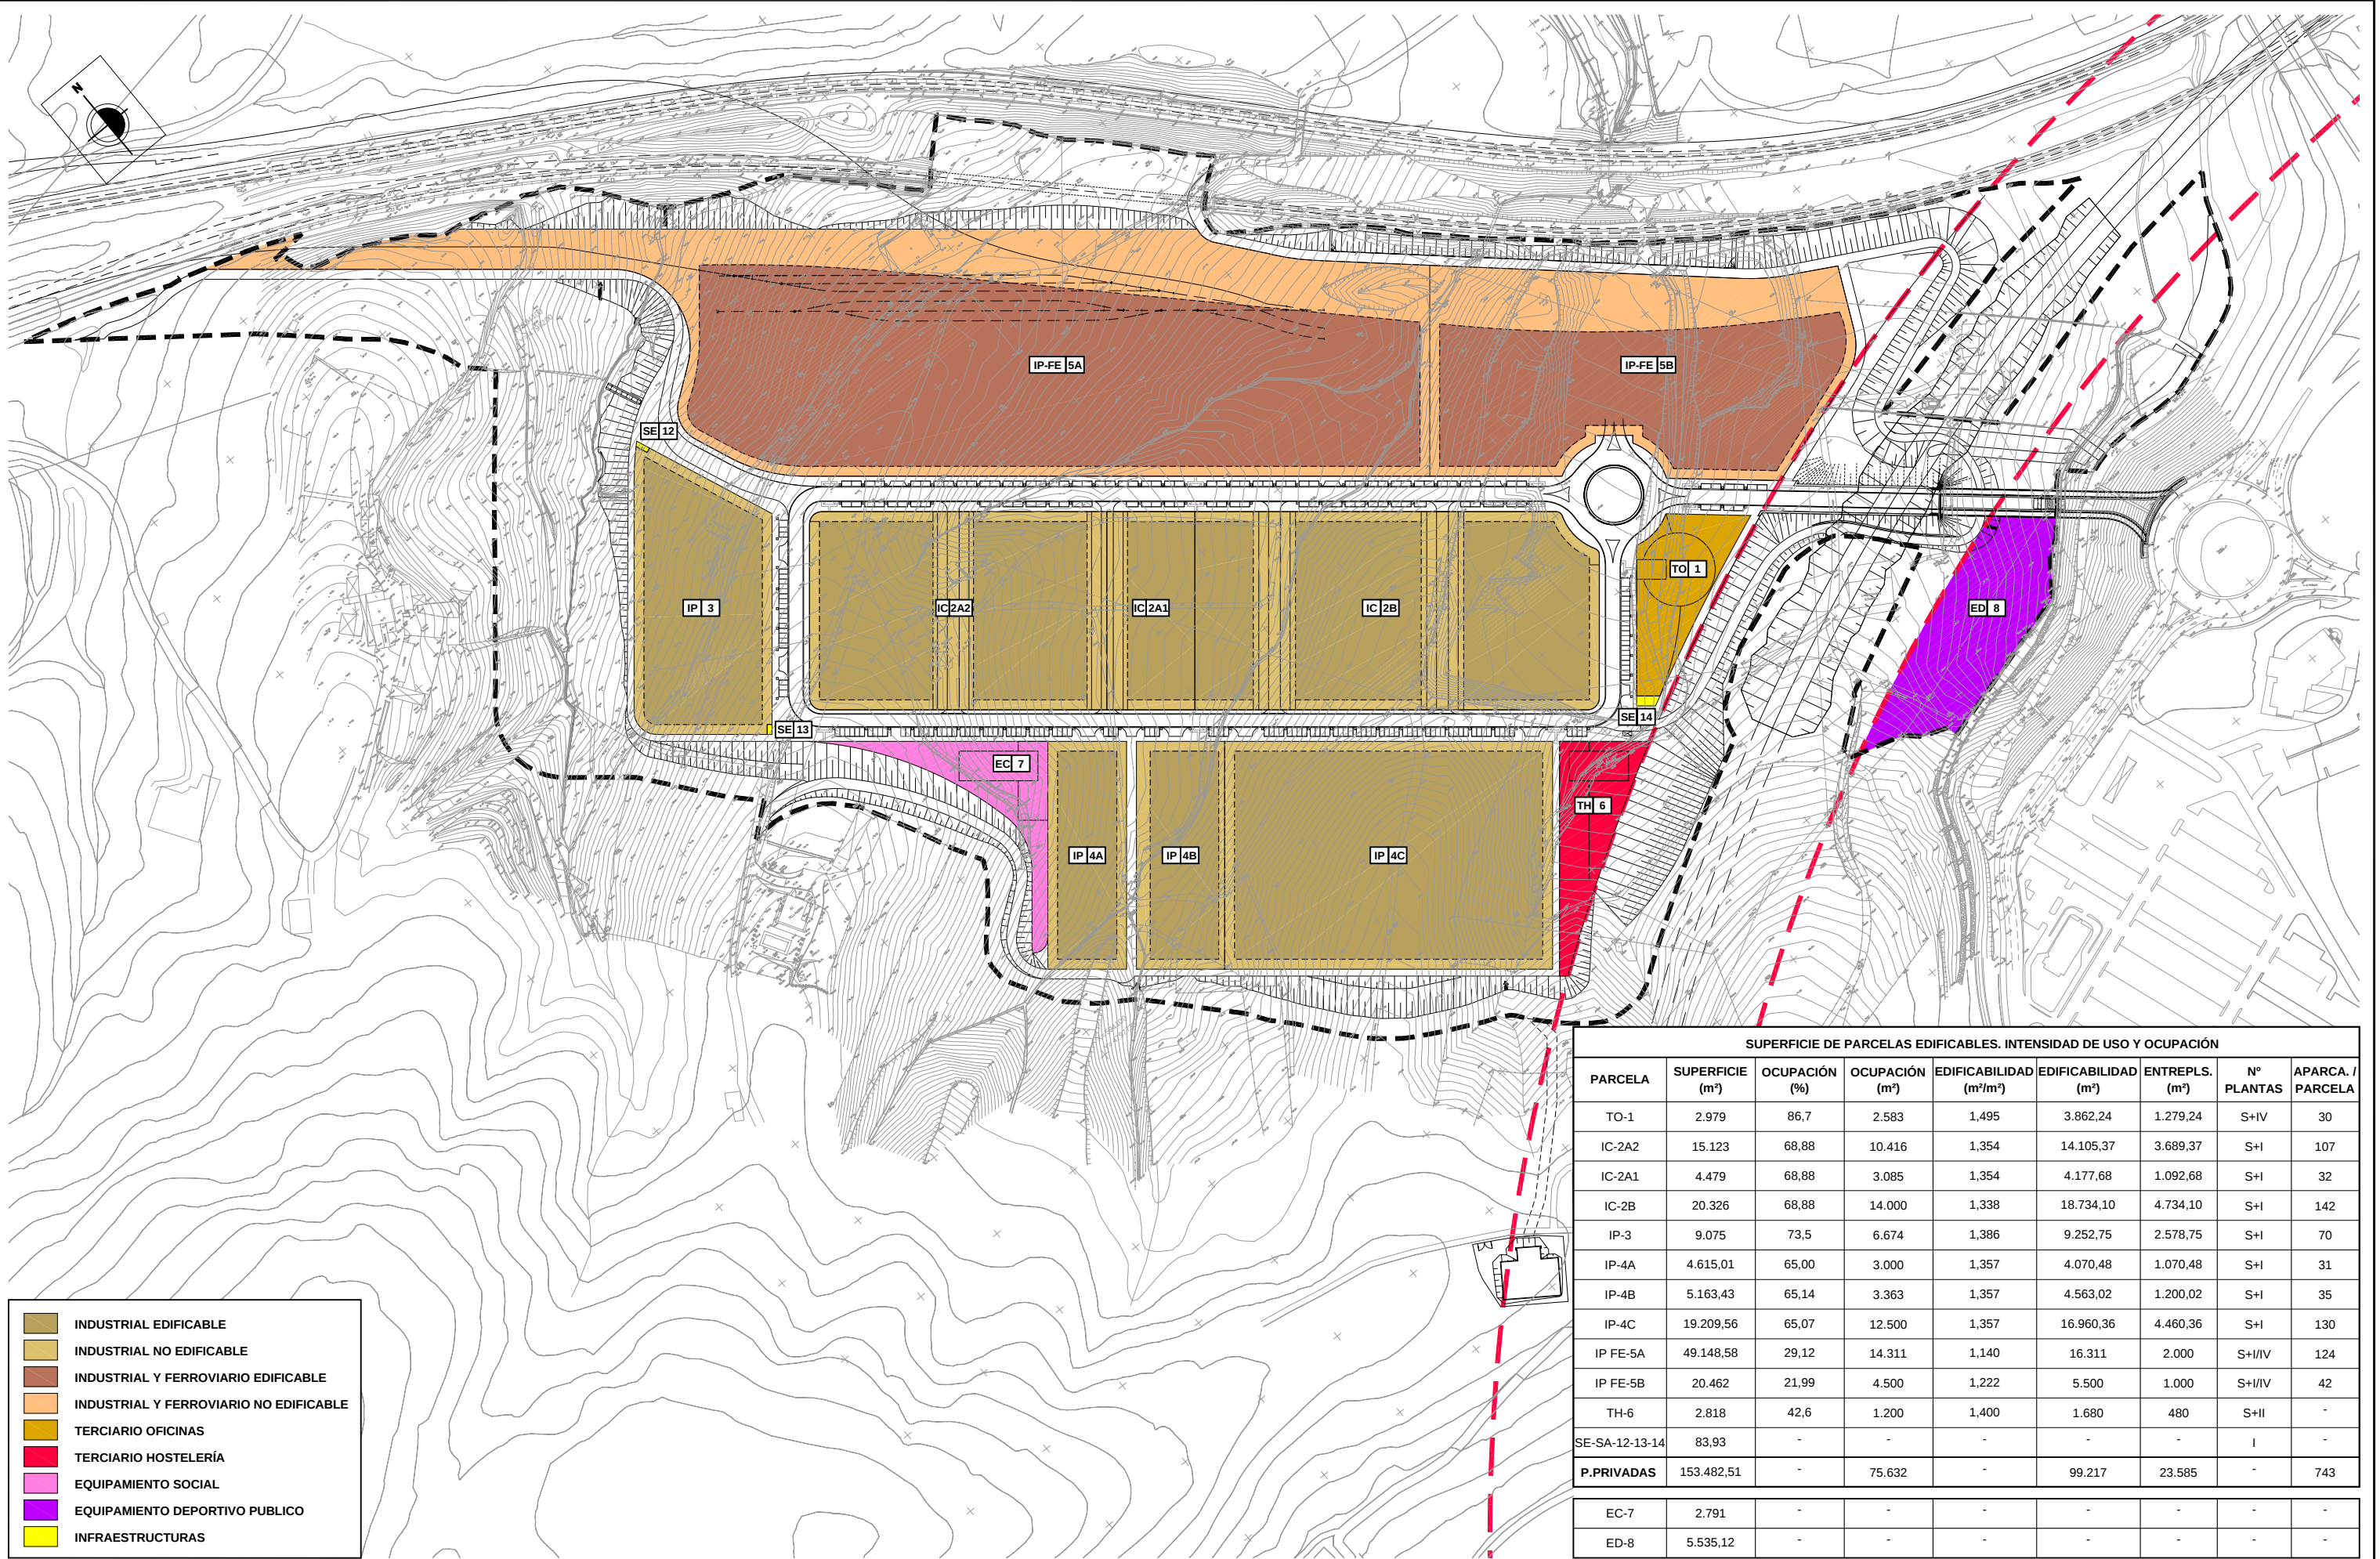

SUPERFICIE DE PARCELAS EDIFICABLES. INTENSIDAD DE USO Y OCUPACIÓN								
PARCELA	SUPERFICIE (m²)	OCUPACIÓN (%)	OCUPACIÓN (m²)	EDIFICABILIDAD (m²/m²)	EDIFICABILIDAD (m²)	ENTREPLS. (m²)	Nº PLANTAS	APARCA. / PARCELA
TO-1	2.979	86,7	2.583	1,495	3.862,24	1.279,24	S+IV	30
IC-2A2	15.123	68,88	10.416	1,354	14.105,37	3.689,37	S+I	107
IC-2A1	4.479	68,88	3.085	1,354	4.177,68	1.092,68	S+I	32
IC-2B	20.326	68,88	14.000	1,338	18.734,10	4.734,10	S+I	142
IP-3	9.075	73,5	6.674	1,386	9.252,75	2.578,75	S+I	70
IP-4A	4.615,01	65,00	3.000	1,357	4.070,48	1.070,48	S+I	31
IP-4B	5.163,43	65,14	3.363	1,357	4.563,02	1.200,02	S+I	35
IP-4C	19.209,56	65,07	12.500	1,357	16.960,36	4.460,36	S+I	130
IP FE-5A	49.148,58	29,12	14.311	1,140	16.311	2.000	S+I/IV	124
IP FE-5B	20.462	21,99	4.500	1,222	5.500	1.000	S+I/IV	42
TH-6	2.818	42,6	1.200	1,400	1.680	480	S+II	-
SE-SA-12-13-14	83,93	-	-	-	-	-	I	-
P.PRIVADAS	153.482,51	-	75.632	-	99.217	23.585	-	743
EC-7	2.791	-	-	-	-	-	-	-
ED-8	5.535,12	-	-	-	-	-	-	-